


1. DEMOLITION DRAWINGS INDICATE APPROXIMATE LOCATION, QUANTITY, & SIZE OF AREAS & ITEMS TO BE REMOVED. THE CONTRACTOR SHALL VERIFY LOCATION, QUANTITY, & SIZE OF ALL ITEMS COORDINATE WITH THE ARCHITECTURAL SITE AND CIVIL PLANS FOR LIMITS OF DEMOLITION.
2. COORDINATE MECHANICAL & ELECTRICAL DEMOLITION WITH MECHANICAL & ELECTRICAL CONTRACTORS. REFER TO MECHANICAL DEMOLITION PLAN FOR CONCRETE DEMOLITION REQUIRED FOR NEW PLUMBING SYSTEM.
3. FOR ITEMS INDICATED FOR DEMOLITION, IT IS INTENDED THAT DEMOLITION IS TO INCLUDE THE ITEM & IT'S RELATED SYSTEMS & ACCESSORIES.

- 1 REMOVE CONCRETE PAVING AS SHOWN COMPLETE.
- 2 REMOVE EXISTING CONCRETE WALK COMPLETE.
- 3 REMOVE EXISTING CONCRETE APPROACH.
- 4 REMOVE EXISTING MASONRY/WOOD SCREEN WALL COMPLETE
- 5 REMOVE EXISTING ASPHALT PAVING COMPLETE
- 6 REMOVE ALL EXISTING STEEL OR CONCRETE BOLLARDS ON WEST SIDE OF BLDG.
- 7 REMOVE EXISTING CONCRETE RAMP COMPLETE
- 8 REMOVE EXISTING CONCRETE CURB & PAVING AS SHOWN FOR NEW MASONRY WALL
- 9 REMOVE EXISTING CONCRETE CURBING.
- 10 REMOVE EXISTING PARKING STRIPES
- 11 REMOVE EXISTING MOUNTED SIGNAGE AND TURN OVER TO OWNER
- 12 REMOVE EXISTING GROUND SIGN COMPLETE.
- 13 REMOVE EXISTING TRAFFIC SIGN AND RELOCATE PER OWNER
- 14 REMOVE EXISTING GATE COMPLETE

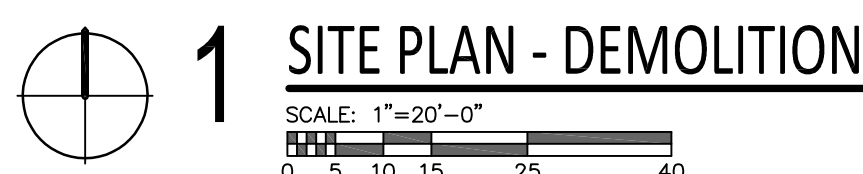


GENERAL NOTES:

1. THE CONTRACTOR SHALL VISIT THE SITE AND VERIFY ALL EXISTING CONDITIONS. THE GENERAL CONTRACTOR SHALL NOTIFY THE ARCHITECT OF ANY DISCREPANCIES OR UNFORESEEN CONDITIONS AS SOON AS THEY ARE DISCOVERED.
2. COORDINATE WITH REQUIREMENTS OF CIVIL DRAWINGS.
3. COORDINATE LOCATION OF JOB SHACK AND CONSTRUCTION SIGN WITH ARCHITECT.

SITE KEY NOTES:

- 1 RE-PAINT PARKING STRIPES AND SYMBOLS AS SHOWN ON PLAN, AT AREAS AFFECTED BY CONSTRUCTION
- 2 PROVIDE HC PARKING RAMP PER DETAIL 8/SP201
- 3 PROVIDE HC RAMPS PER DETAIL 9/SP201.
- 4 4" WIDE PAINTED STRIPING AT LOADING & PARKING AREA, COLOR, TBD.
- 5 CONCRETE WALK PER CIVIL
- 6 EXISTING STEEL BOLLARD TO REMAIN
- 7 16" DIAMETER CONCRETE BOLLARD, REF DETAIL 16/SP201
- 8 6" DIAMETER CONCRETE FILLED BOLLARD, REF DETAIL 4/SP201.
- 9 KEYPAD MOUNTED ON BUILDINGS, FOR AUTOMATIC DOOR OPERATIONS, VERIFY W/ARCHITECT.
- 10 MOTOR FUEL DISPENSING STATIONS TO BE REMOVED BY OWNER (N.I.T.C.)
- 11 MOTOR FUEL, ABOVE GROUND TANKS TO BE REMOVED BY OWNER (N.I.T.C.)
- 12 PROVIDE 4" PVC SLEEVES BELOW FROST LINE FOR FUTURE IRRIGATION SYSTEM. EXTEND 2'-0" BEYOND CONC. EA. SIDE.
- 13 MASONRY SCREEN WALL, REFER 15/SP202
- 14 CONCRETE CURB & GUTTER PER CIVIL
- 15 HC RAMP, PER DETAIL 10/SP201
- 16 STEEL HAND RAIL PER DETAIL 14/SP201
- 17 48" TALL WOOD PRIVACY FENCING FOR SCREENING OF CU'S

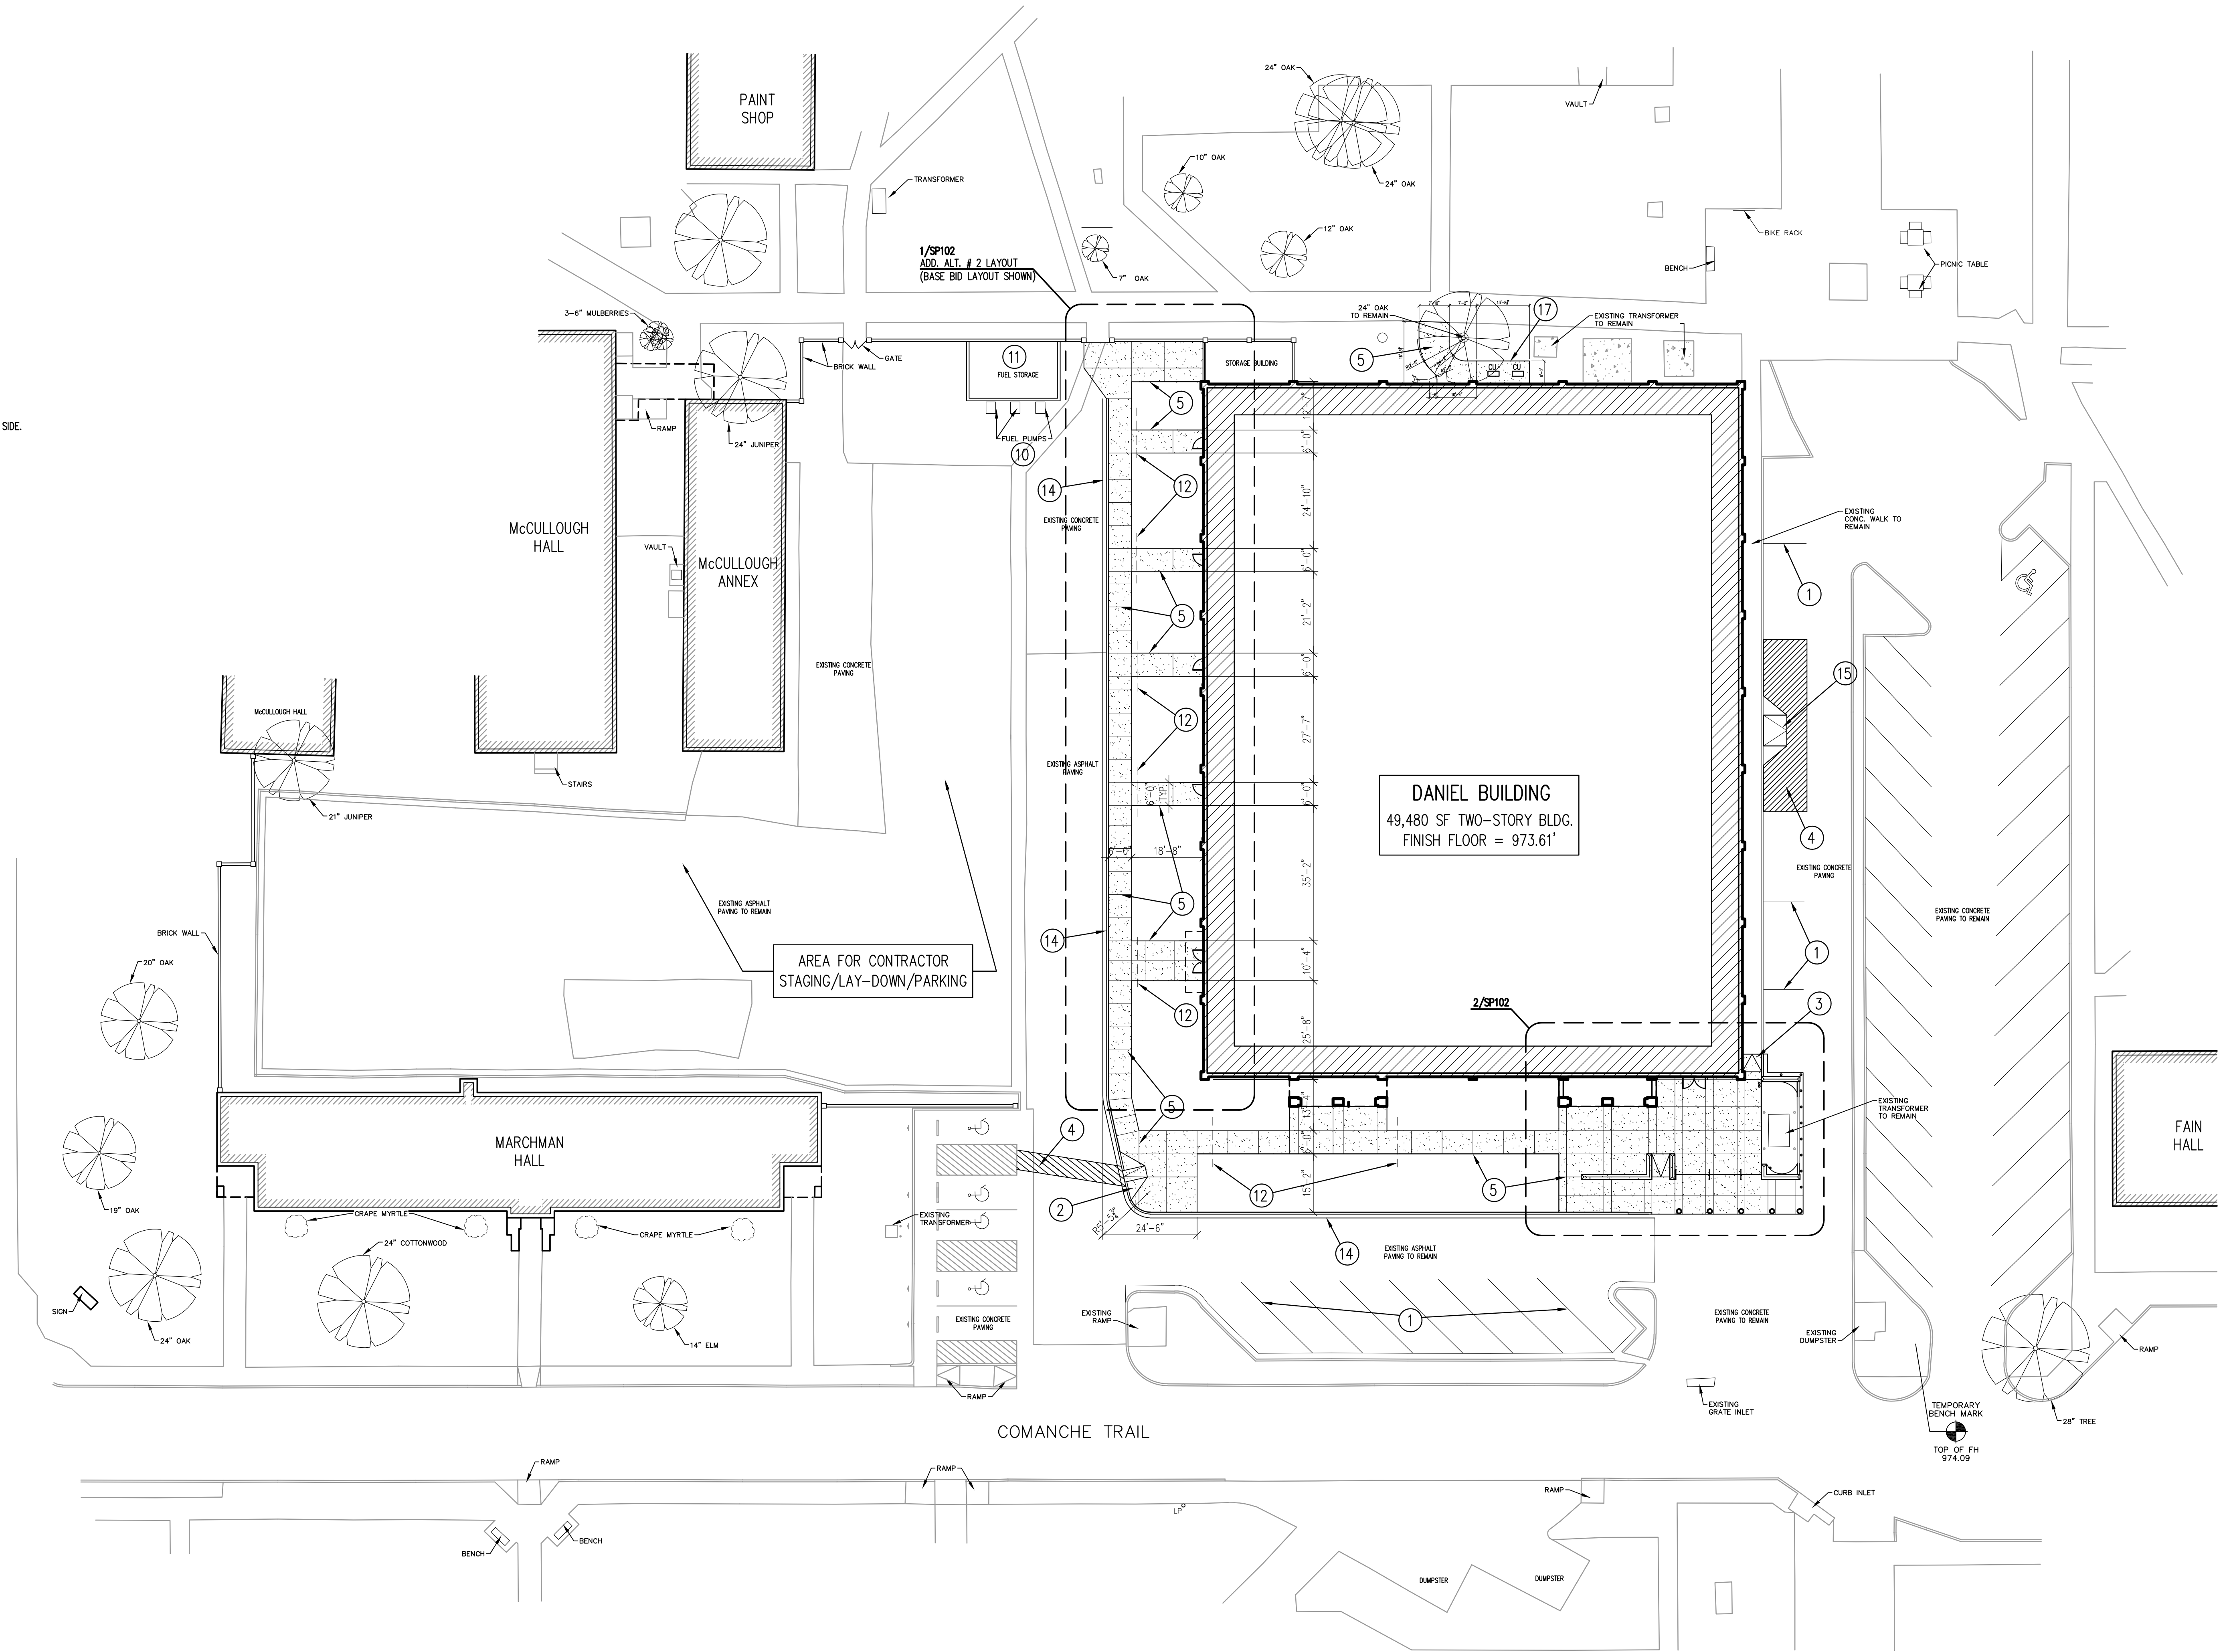

1 SITE PLAN - OVERALL
SCALE: 1"=20'-0"
0 5 10 15 25 30 35 40

APPR

DESCRIPTION

REV

DATE

DANIEL BUILDING RENOVATION

J.S. BRIDWELL ACTIVITIES CENTER & CANNED GREEK COMMONS

MSU TEXAS UNIVERSITY

BYSParchitects

DRAWN BY

SW/CTR

CHECKED BY

RHB

DATE

08/24/2020


PROJECT NO.

18071


OVERALL SITE PLAN

SP101

Copyright 2020 BYSP Architects

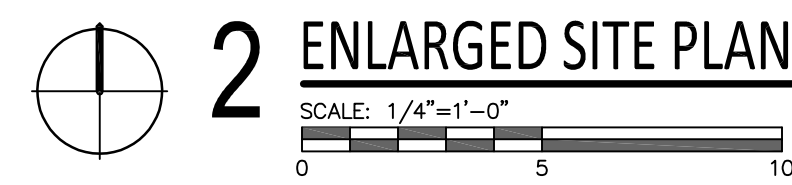


ENLARGED SITE
PLANS
SP102

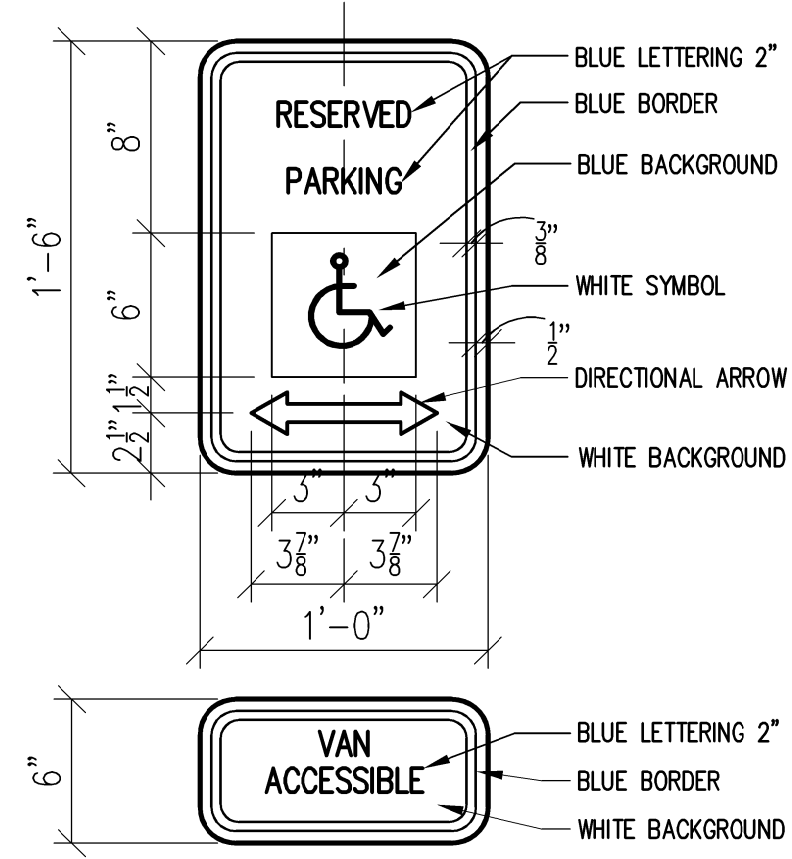


1 HANDICAP SIGN

SCALE: 1/1/2"=1'-0"

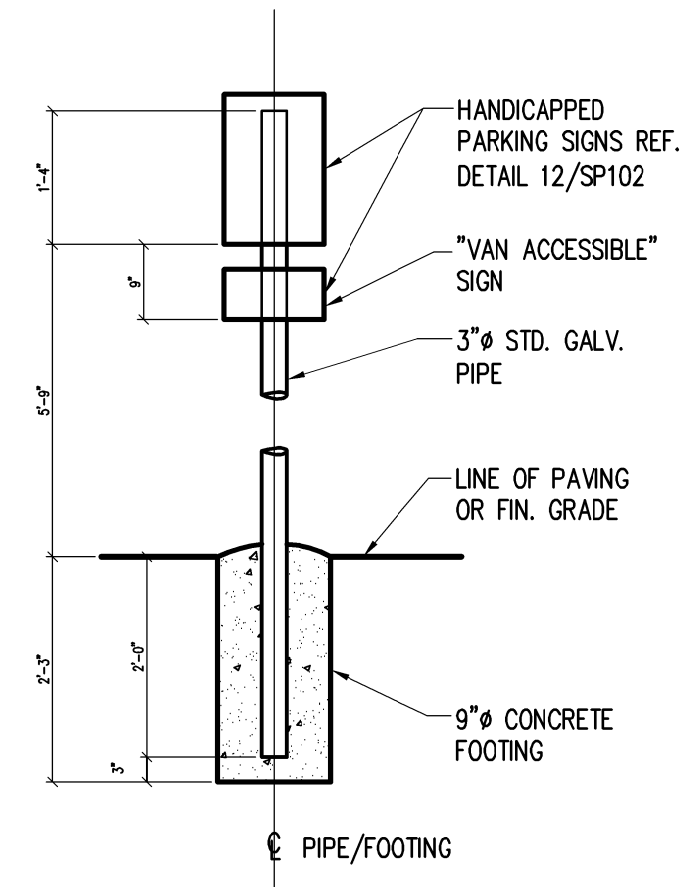


2 HANDICAP SIGN/BASE

SCALE: NONE

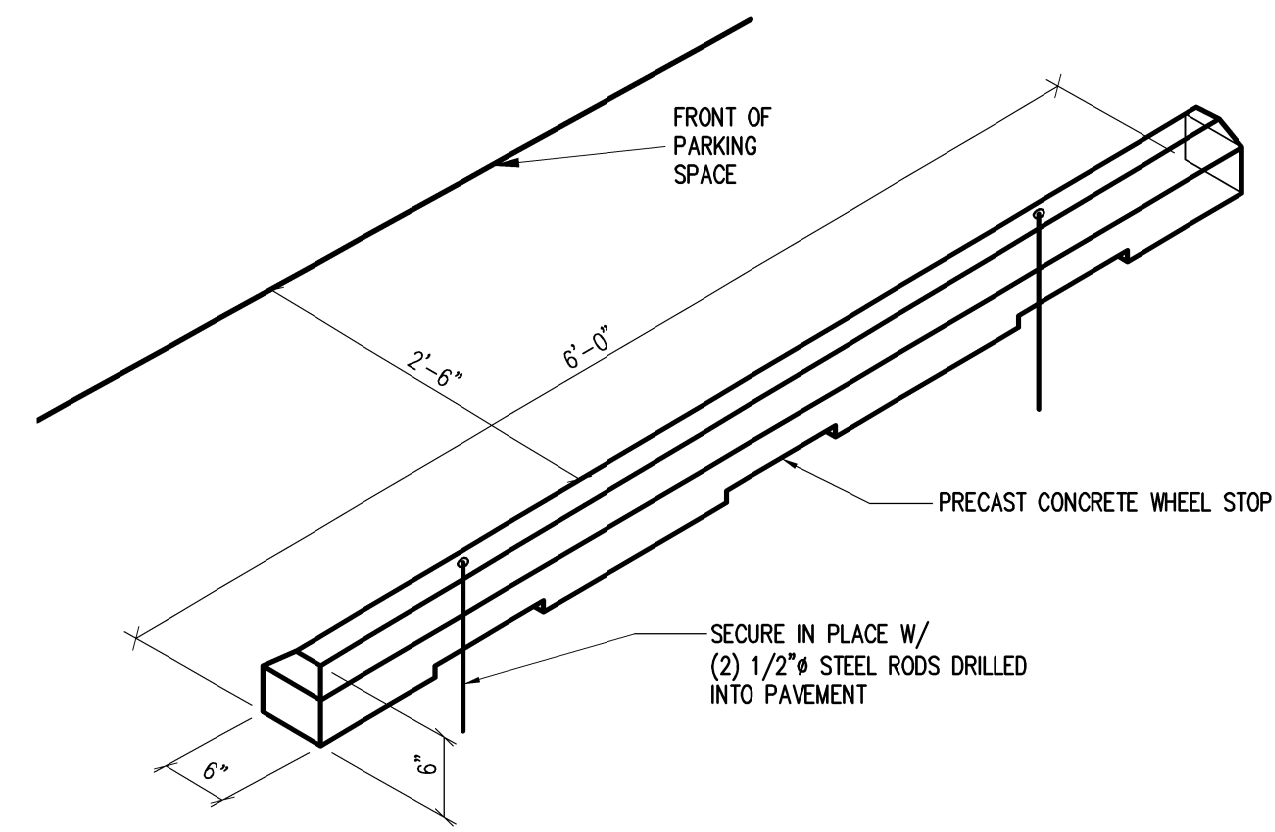


3 CONCRETE WHEEL STOP

SCALE: NONE

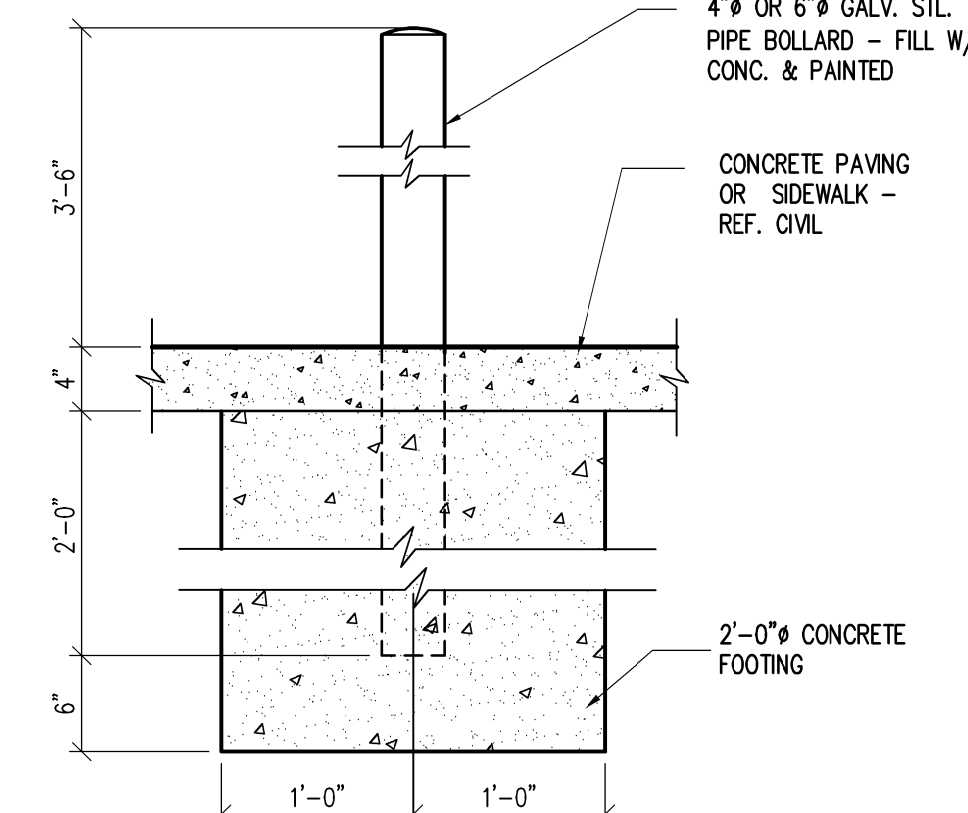


4 STEEL BOLLARD DETAIL

SCALE: 1"=1'-0"

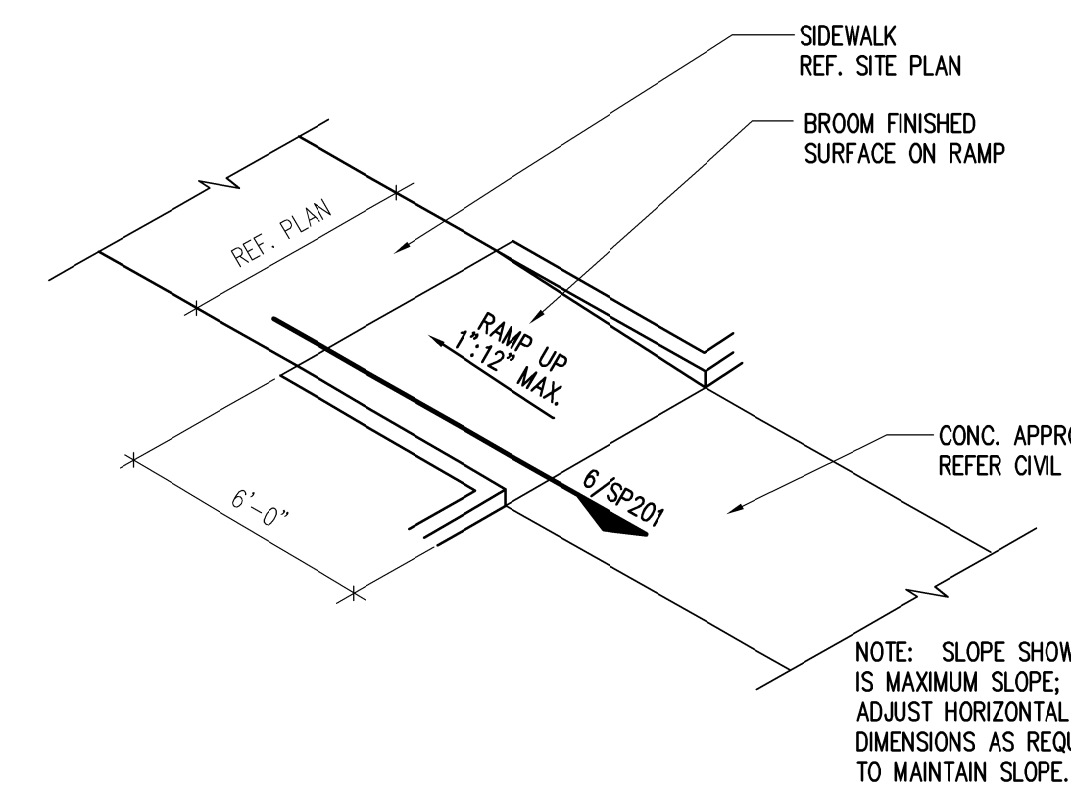


5 HANDICAP RAMP

SCALE: 1"=1'-0"

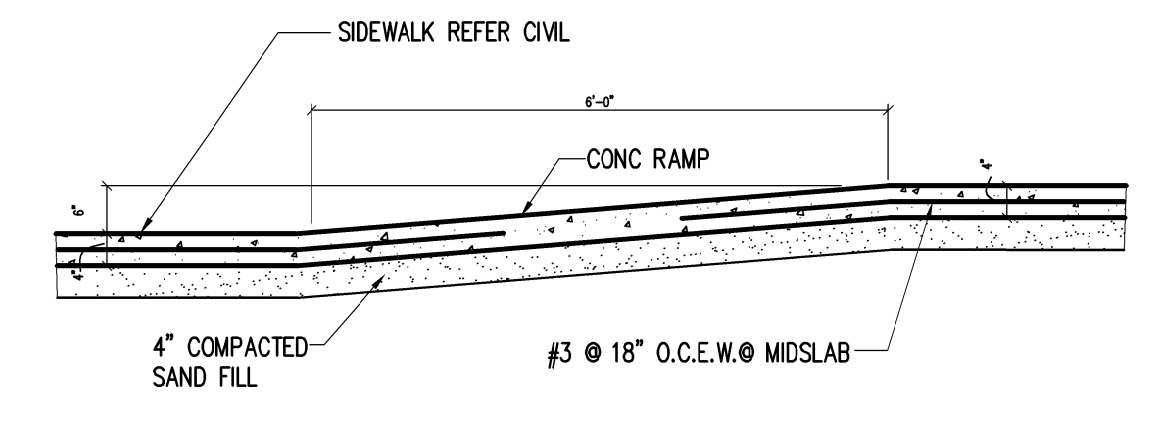


6 HANDICAP RAMP

SCALE: 1"=1'-0"

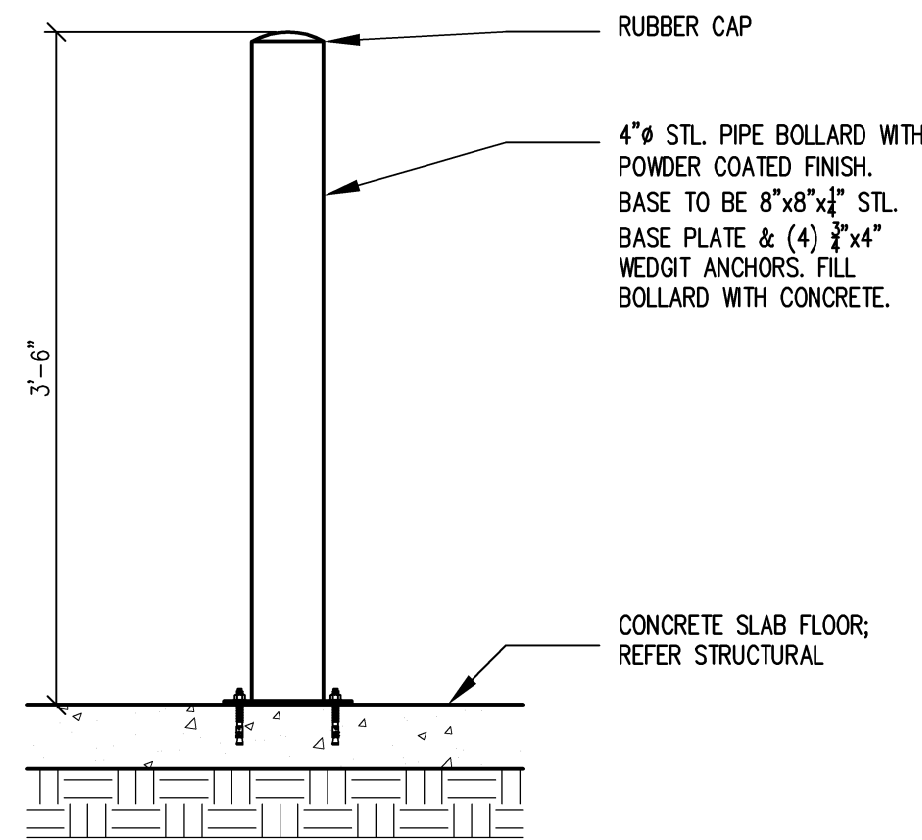


7 STEEL BOLLARD DETAIL

SCALE: 1"=1'-0"

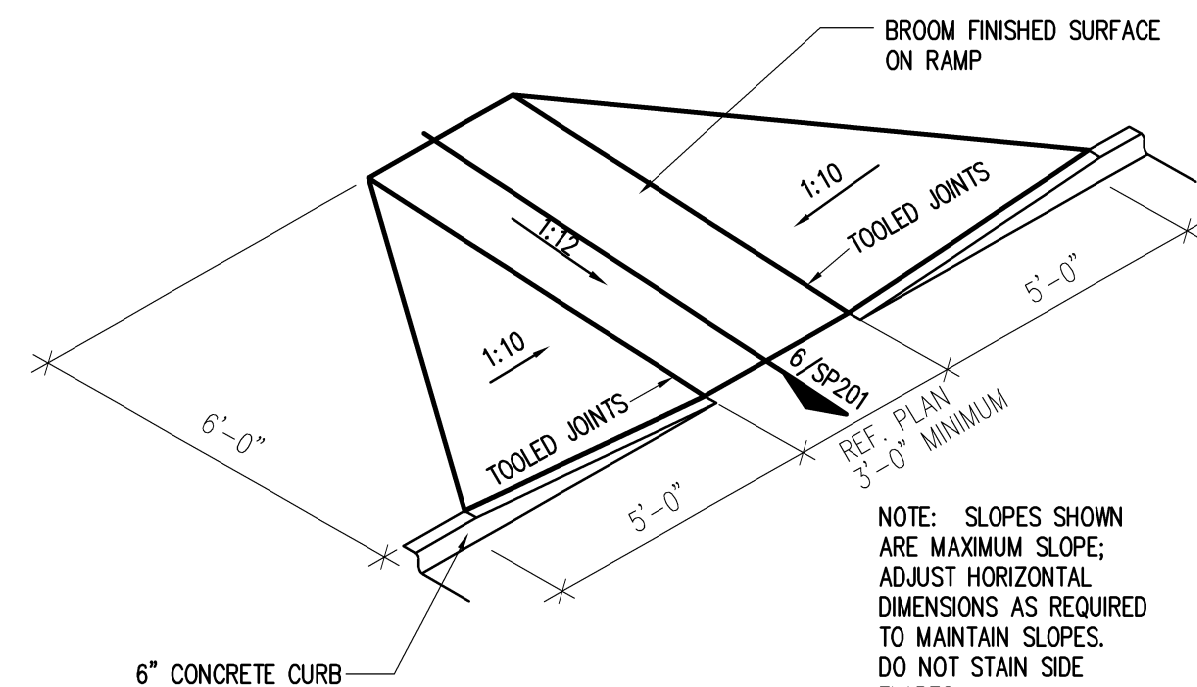


8 H.C. RAMP TRUNCATED DOMES

SCALE: 1"=1'-0"

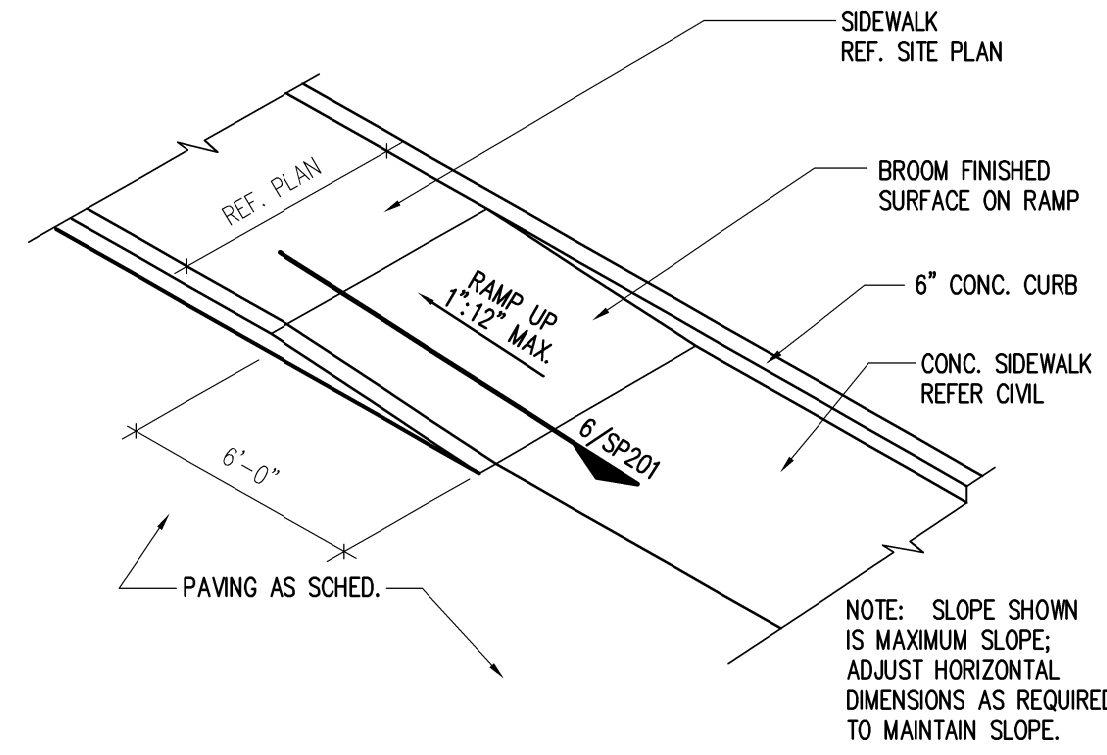


9 H.C. RAMP

SCALE: 1"=1'-0"

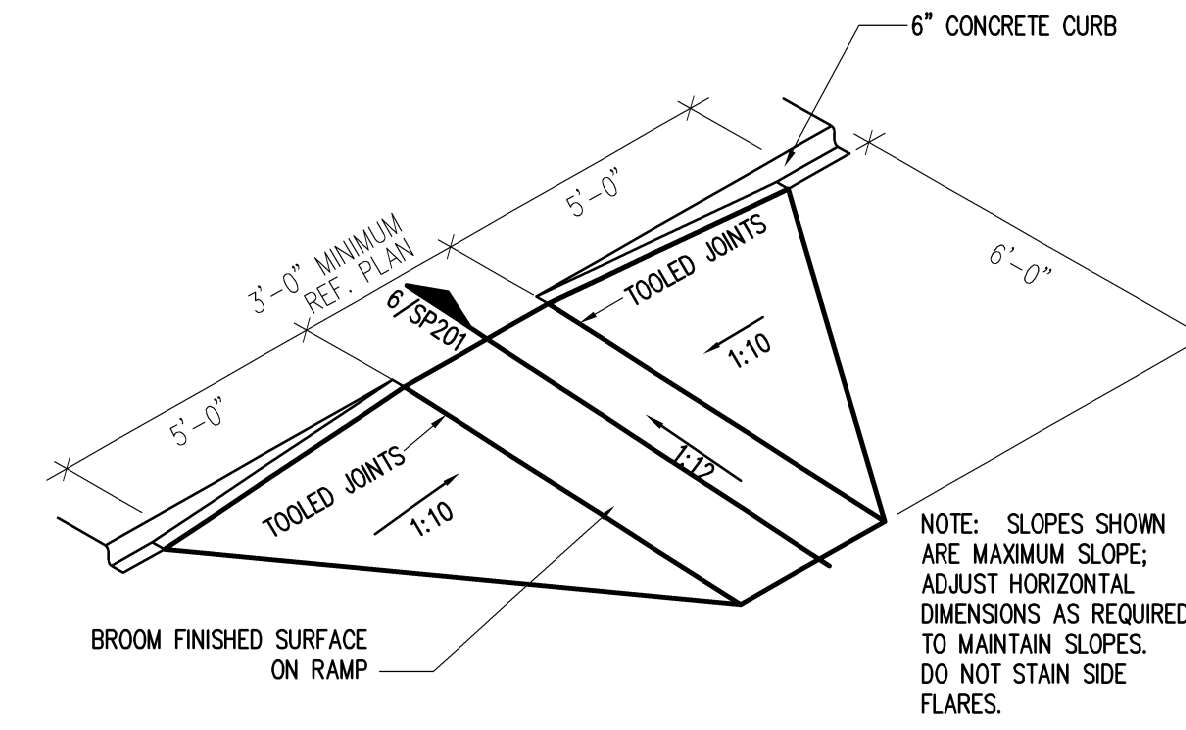


10 H.C. RAMP TRUNCATED DOMES

SCALE: 1"=1'-0"

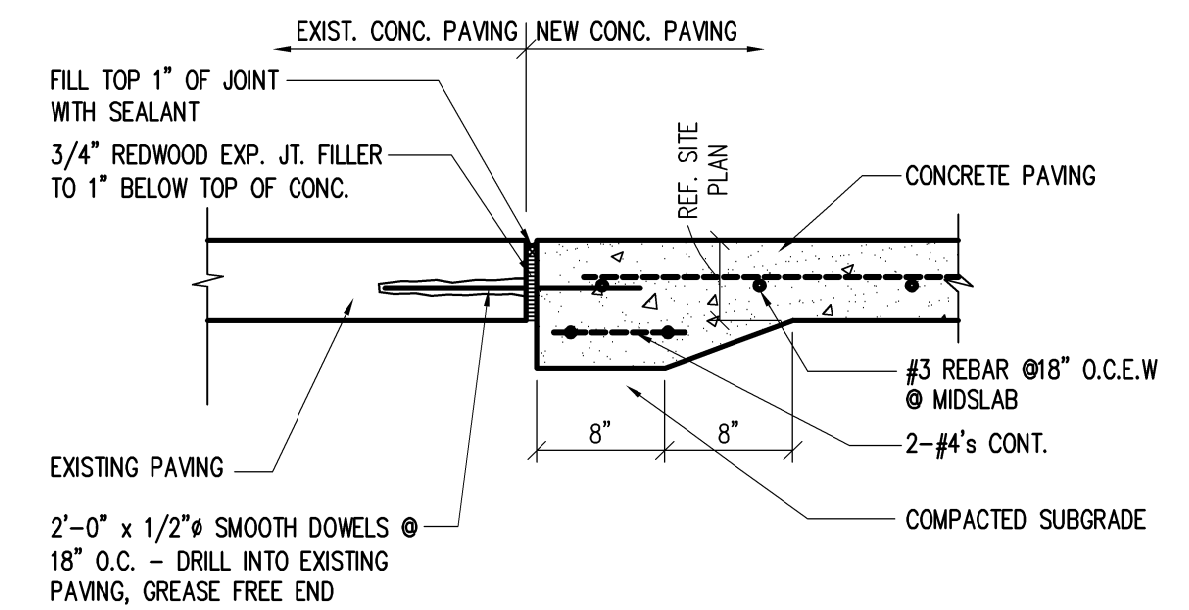


11 PAVING DETAIL

SCALE: 1"=1'-0"

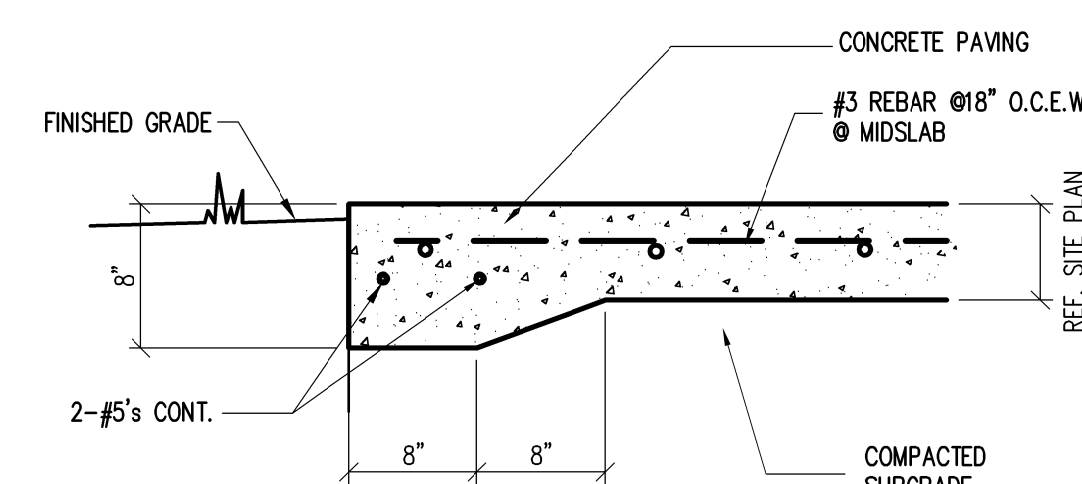


12 PAVING DETAIL

SCALE: 1"=1'-0"

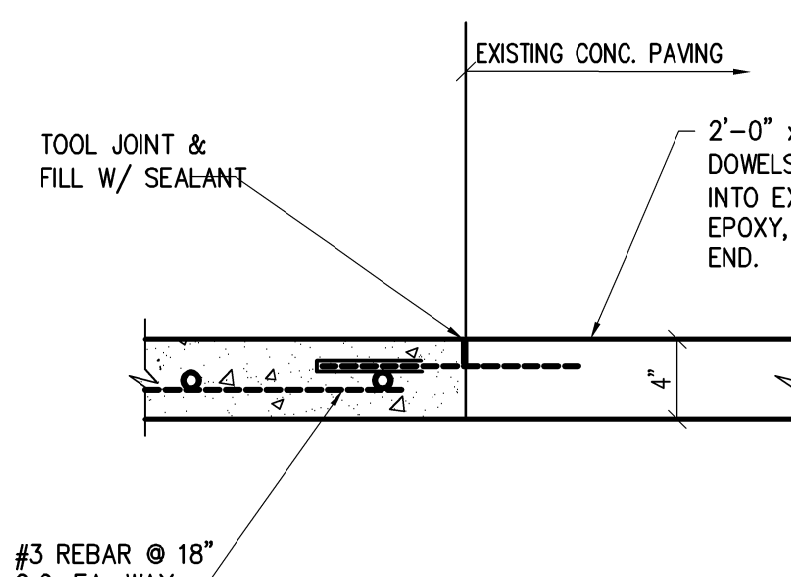


13 PAVING DETAIL

SCALE: 1"=1'-0"

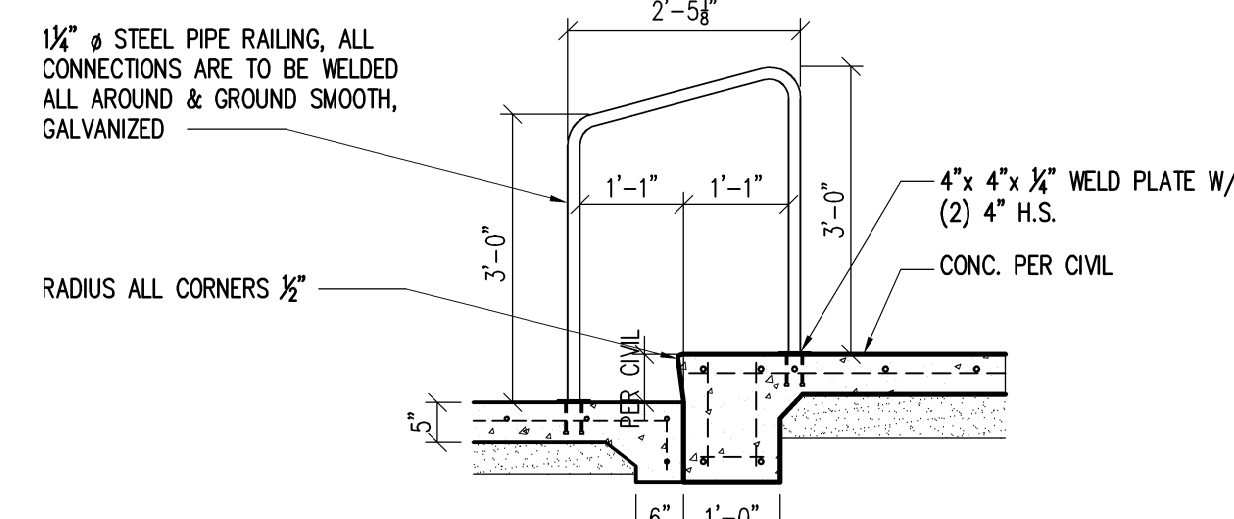


14 HAND RAIL DETAIL

SCALE: 1/2"=1'-0"

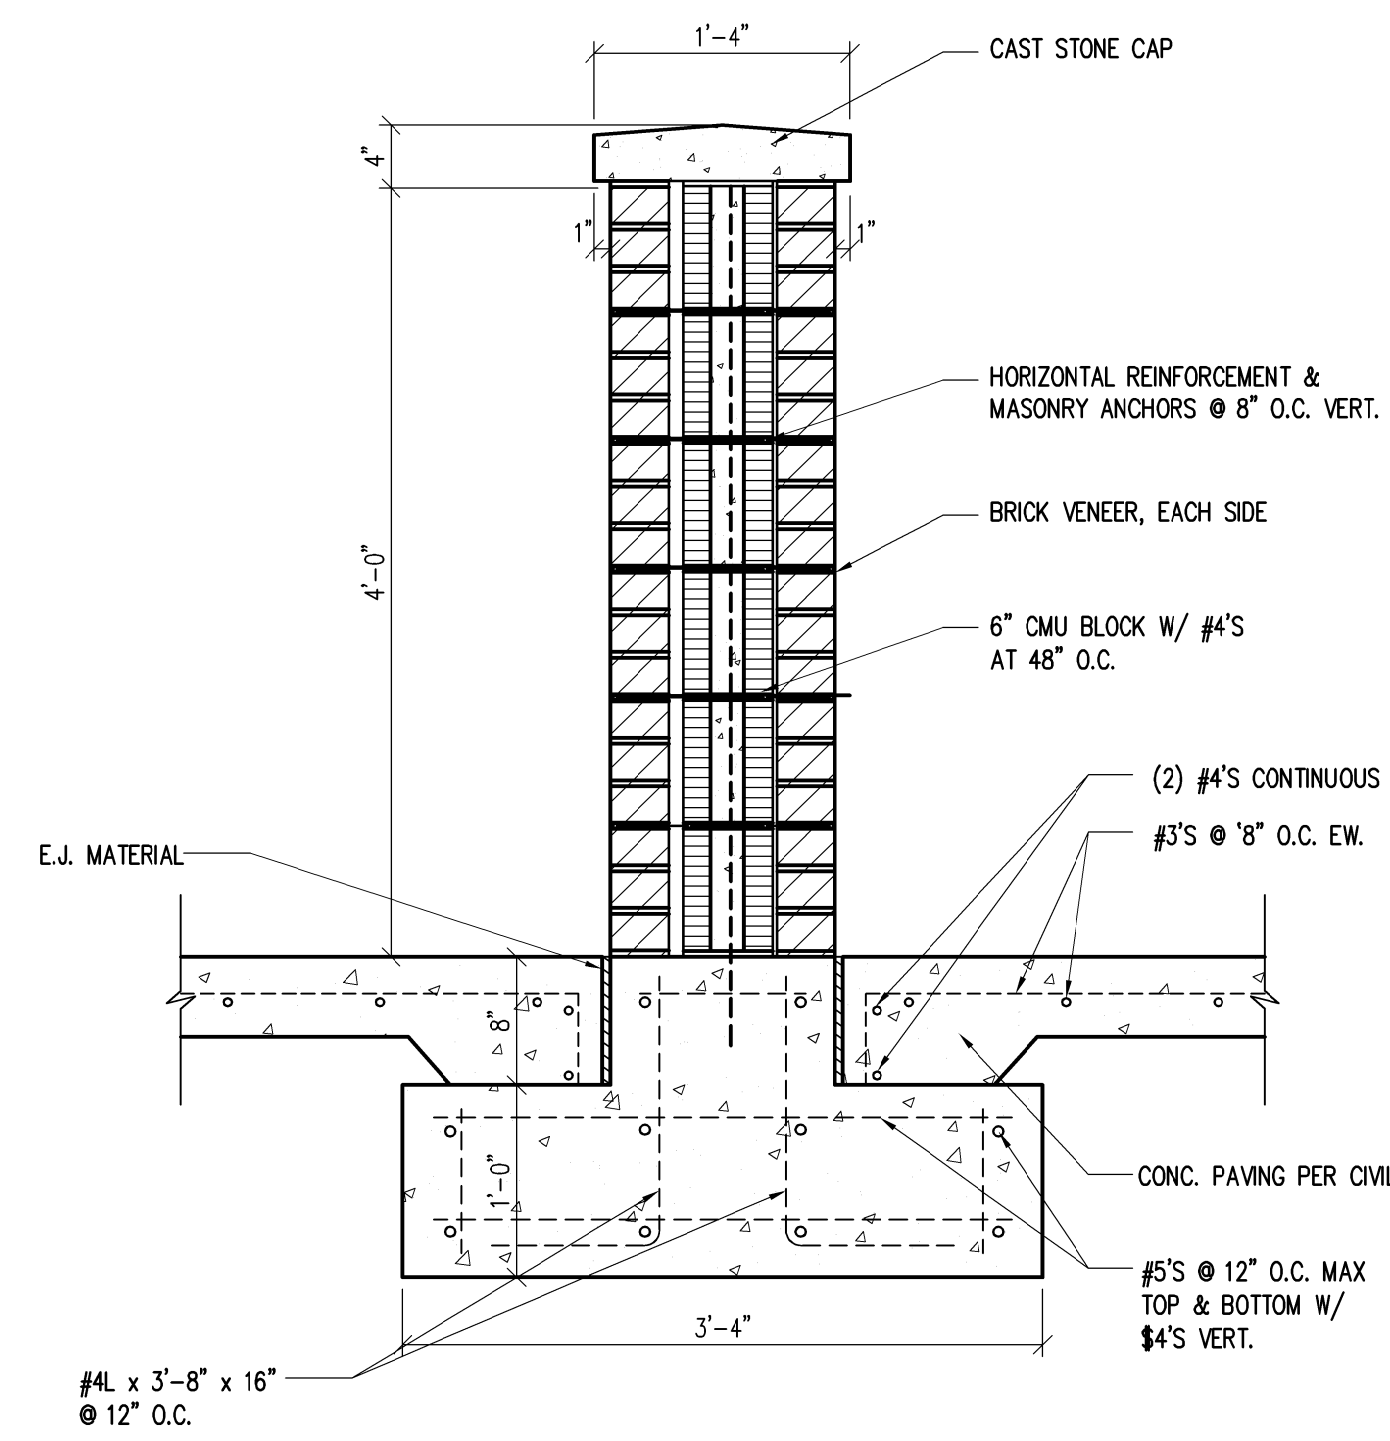


15 DETAIL

SCALE: 1"=1'-0"

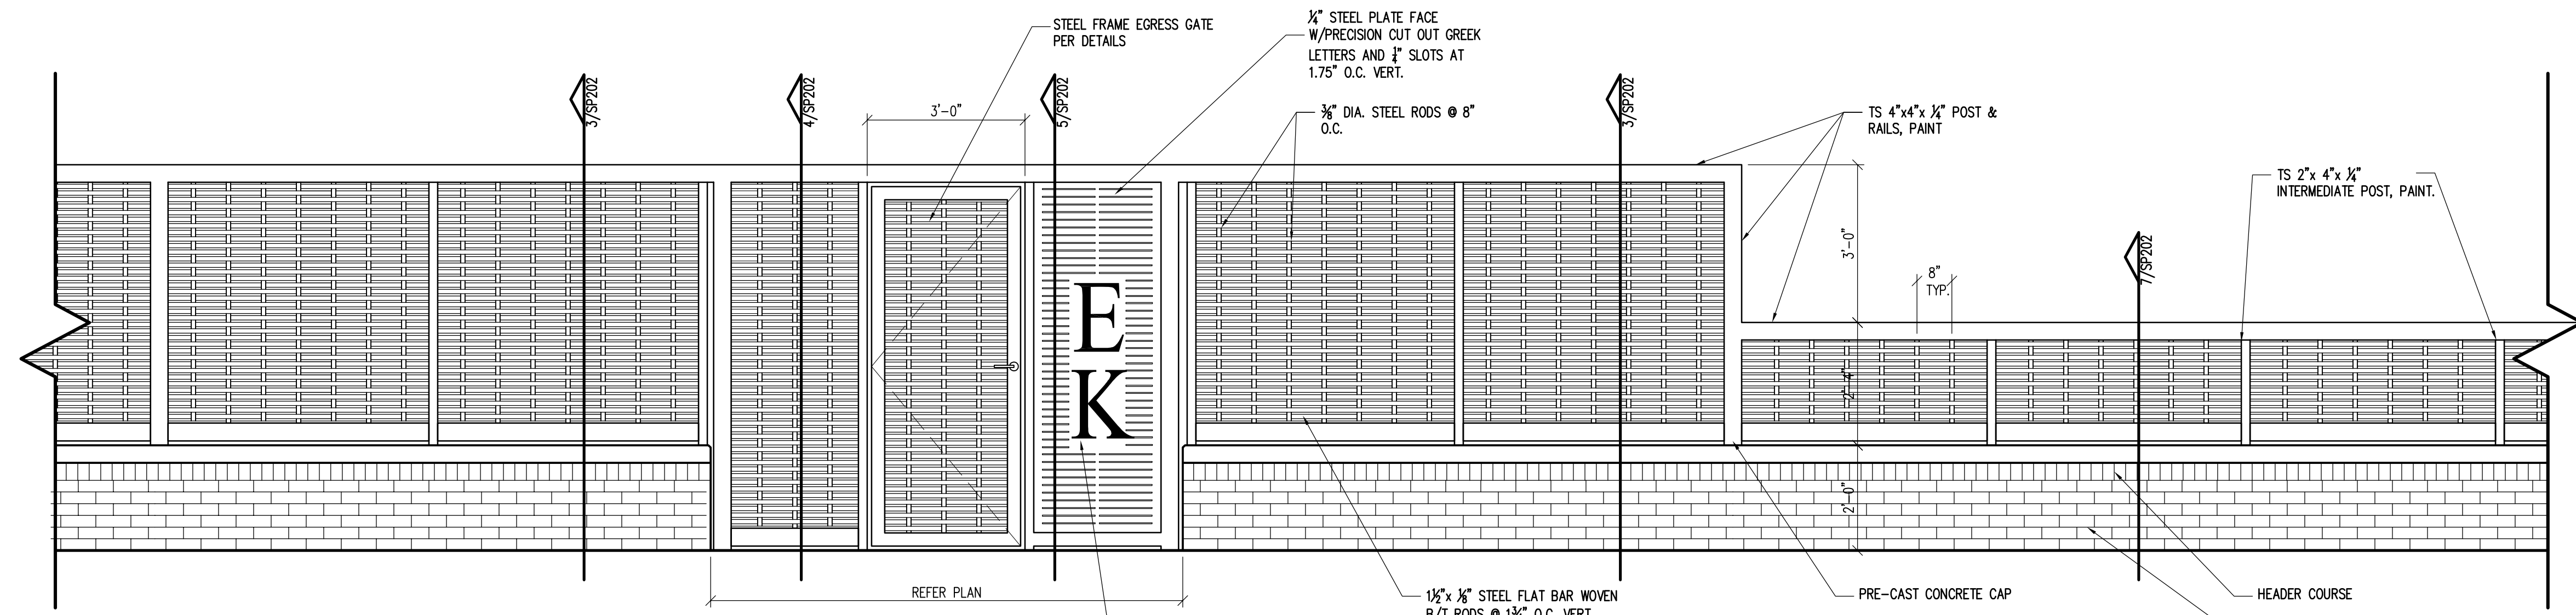


1 ADD. ALT. FENCE DETAIL - ADD. ALT. 1

SCALE: 1/2"=1'-0"

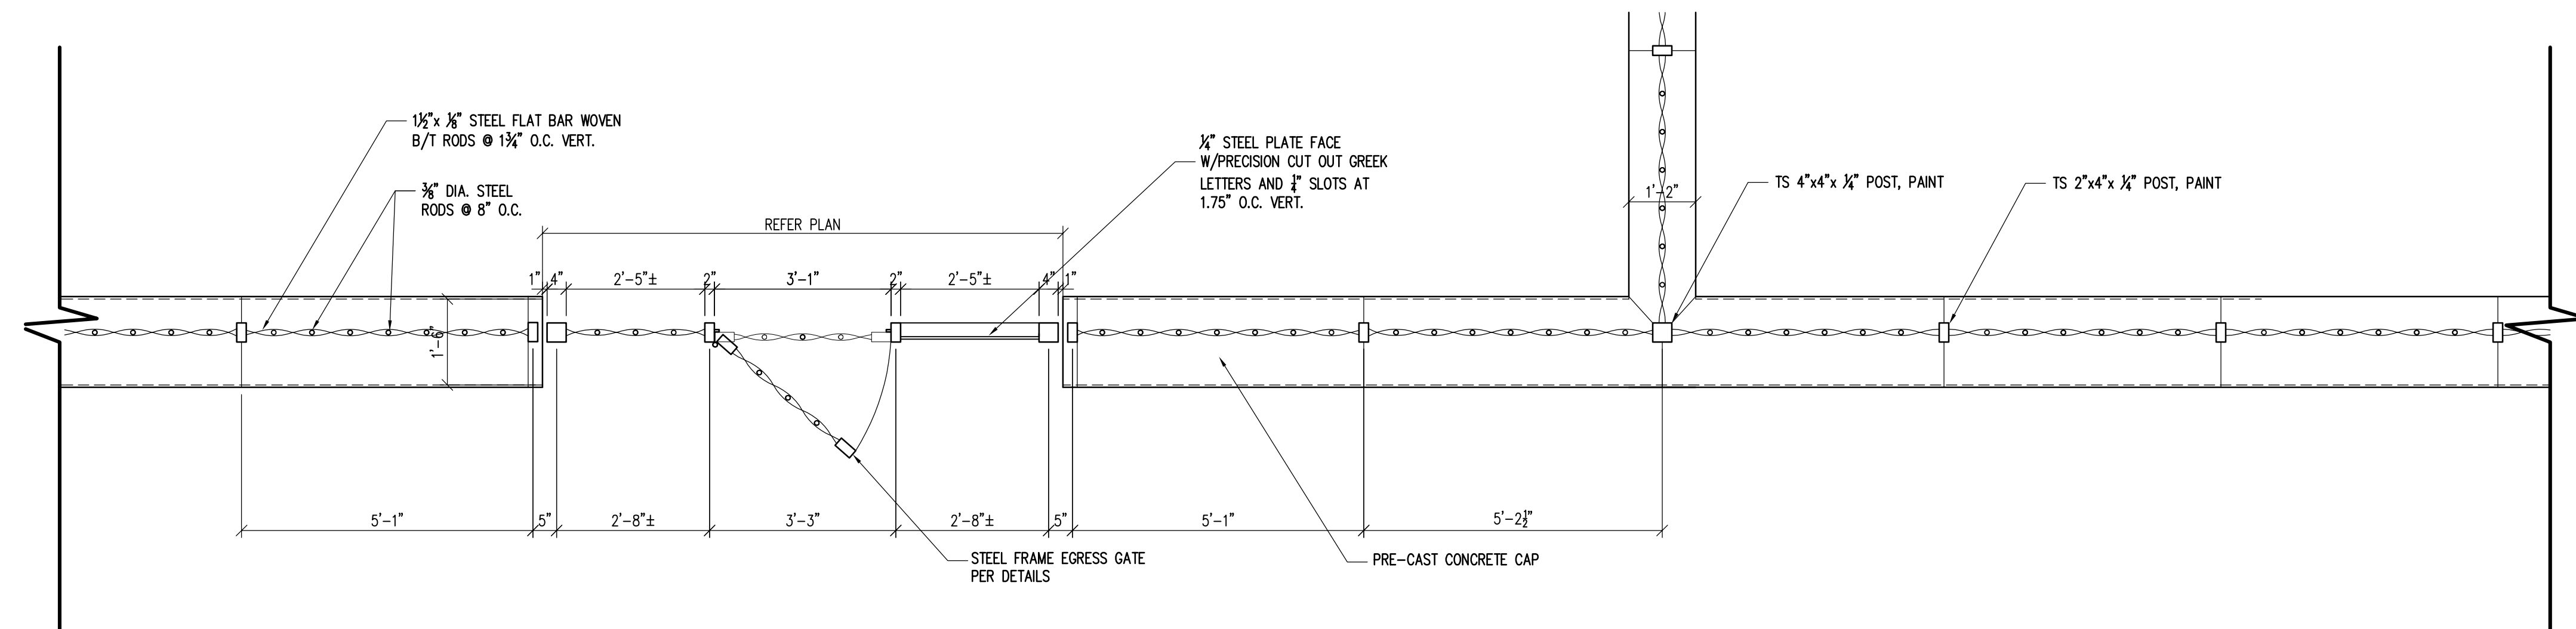


2 ENLARGED FENCE PLAN - ADD. ALT. 1

SCALE: 1/2"=1'-0"

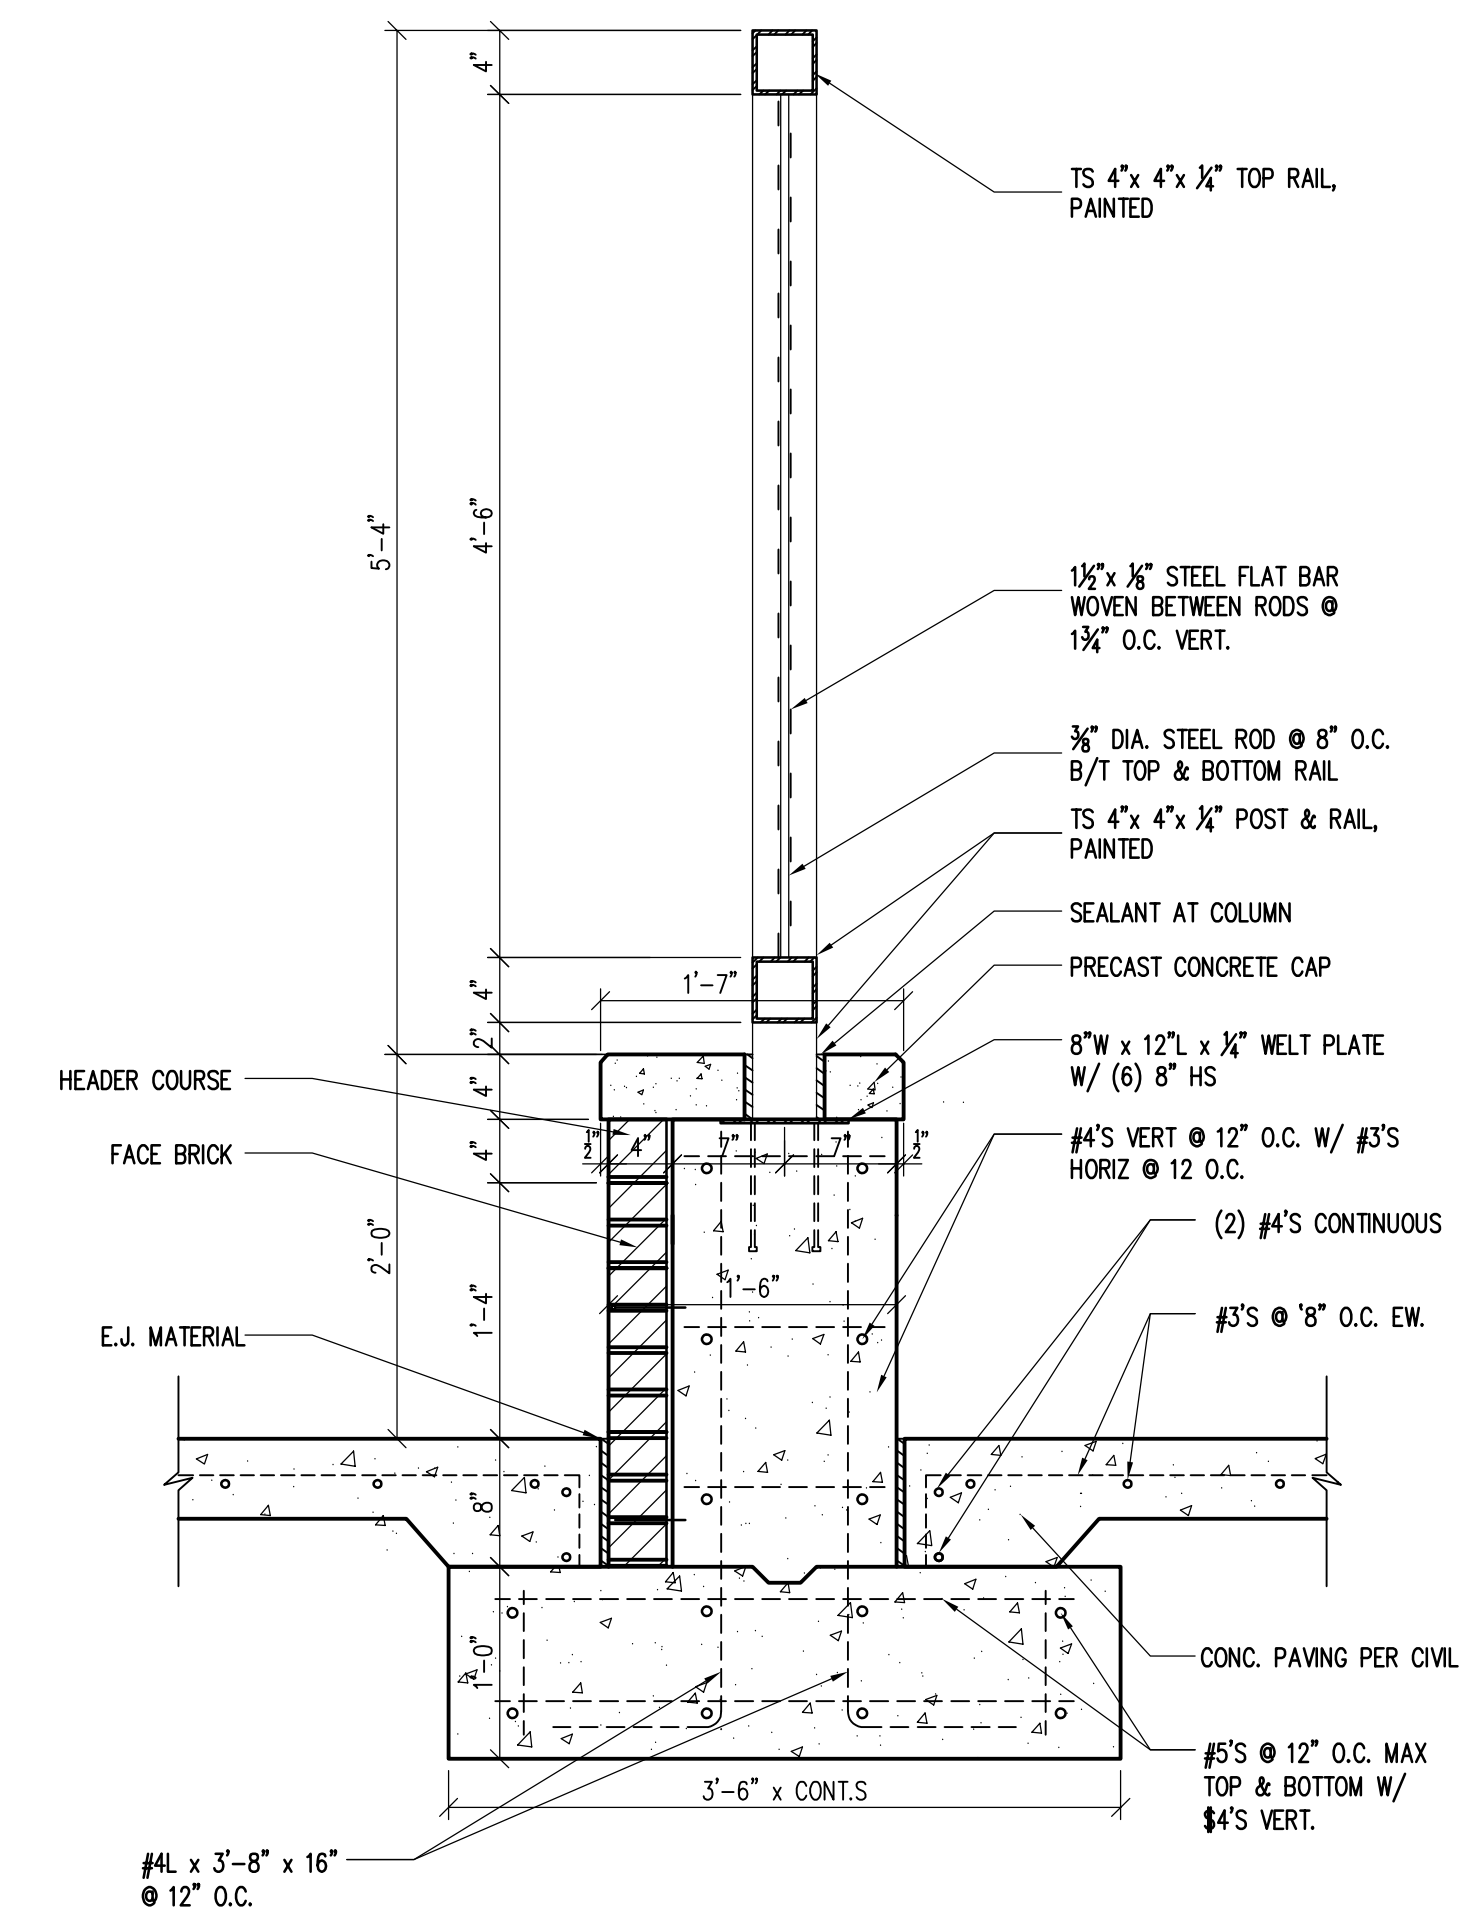


3 FENCE DETAIL

SCALE: 1"=1'-0"

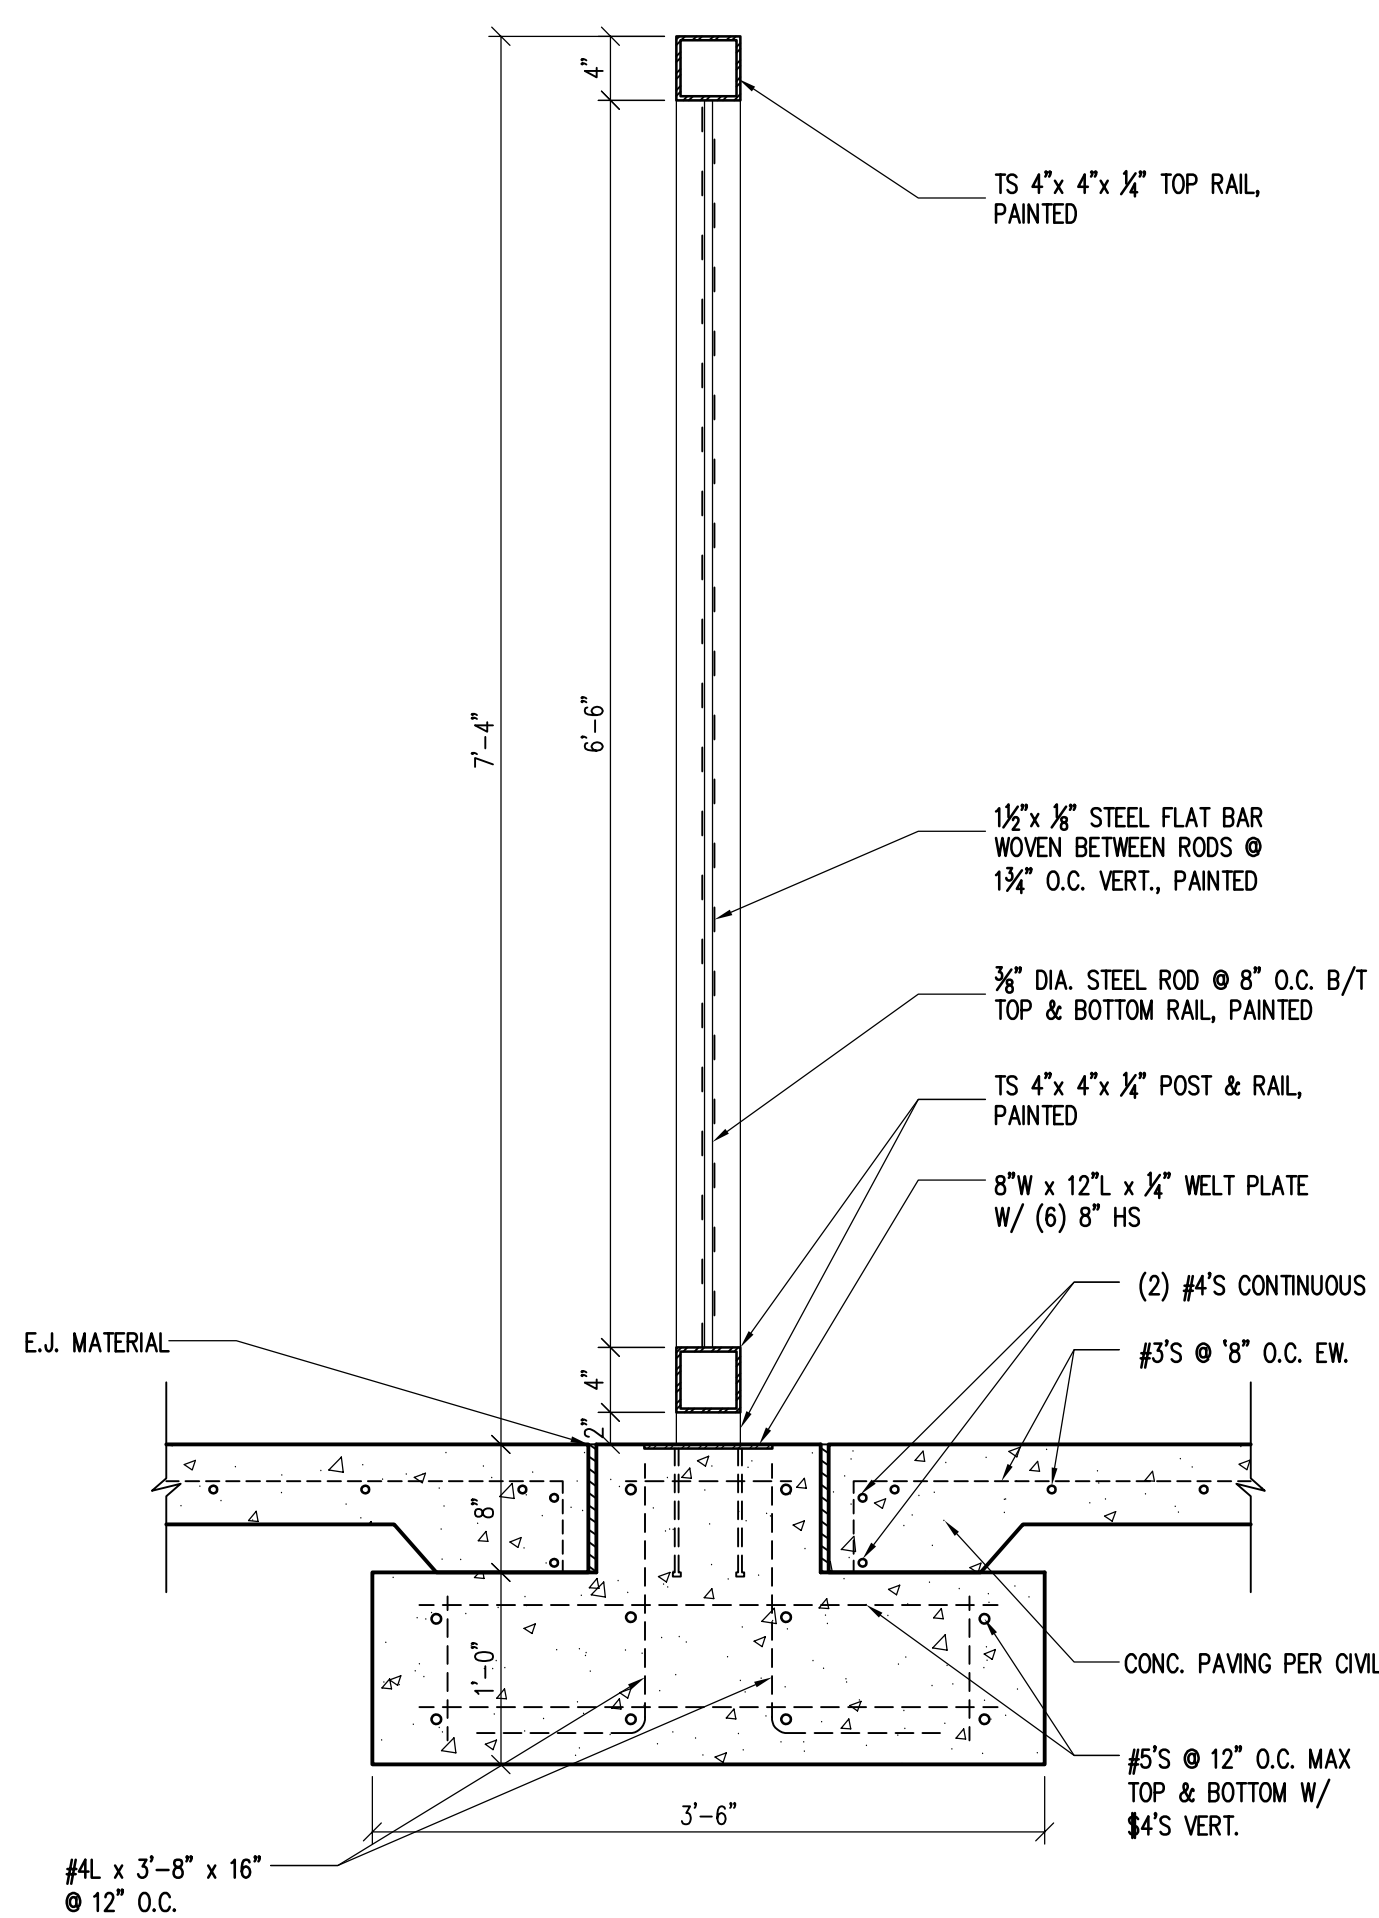


4 FENCE DETAIL

SCALE: 1"=1'-0"

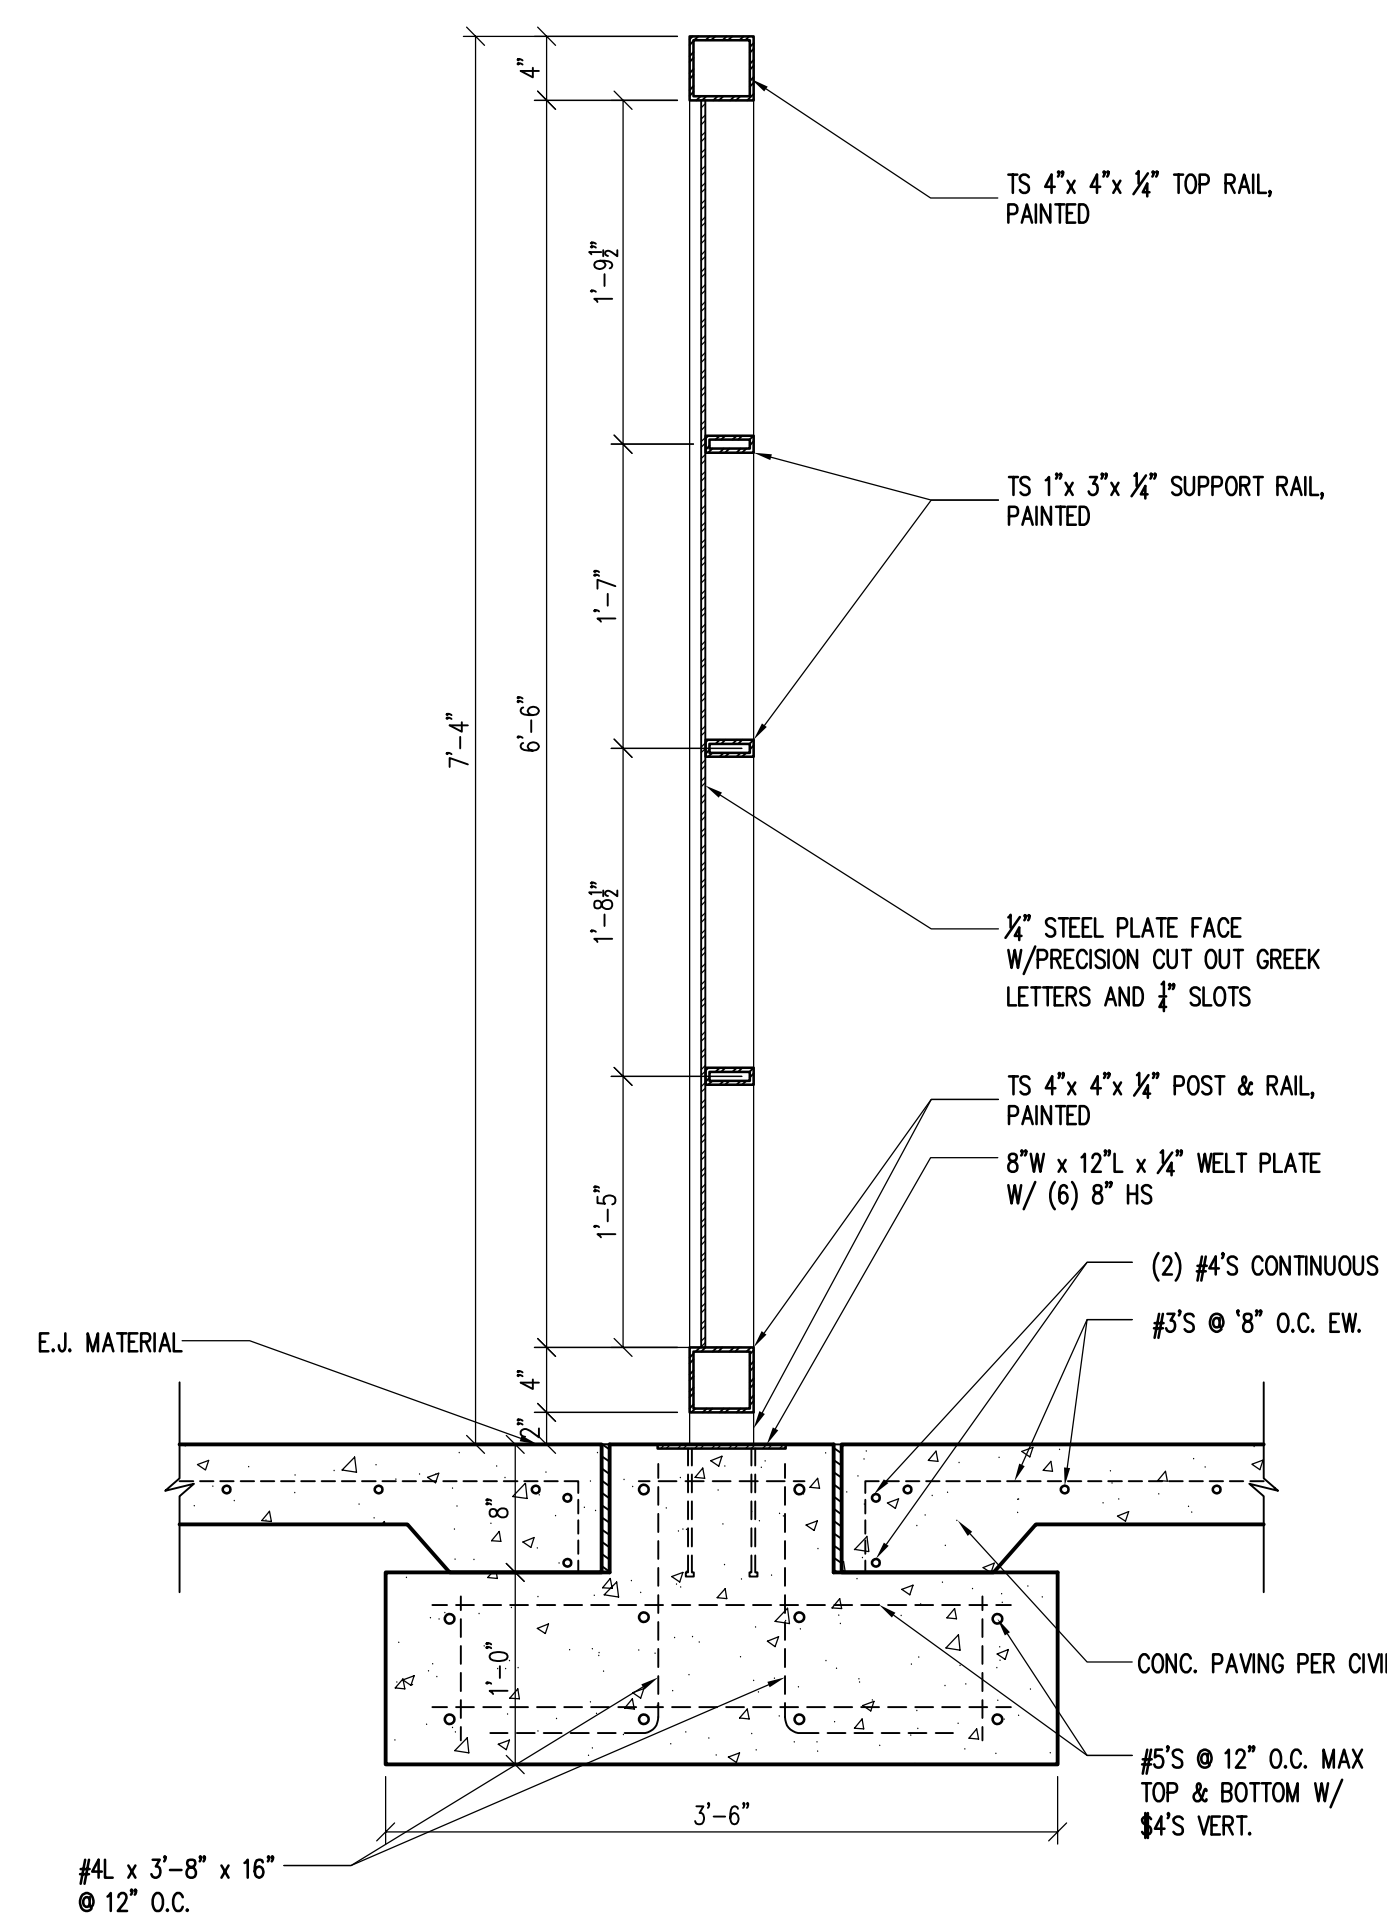


5 FENCE DETAIL

SCALE: 1"=1'-0"

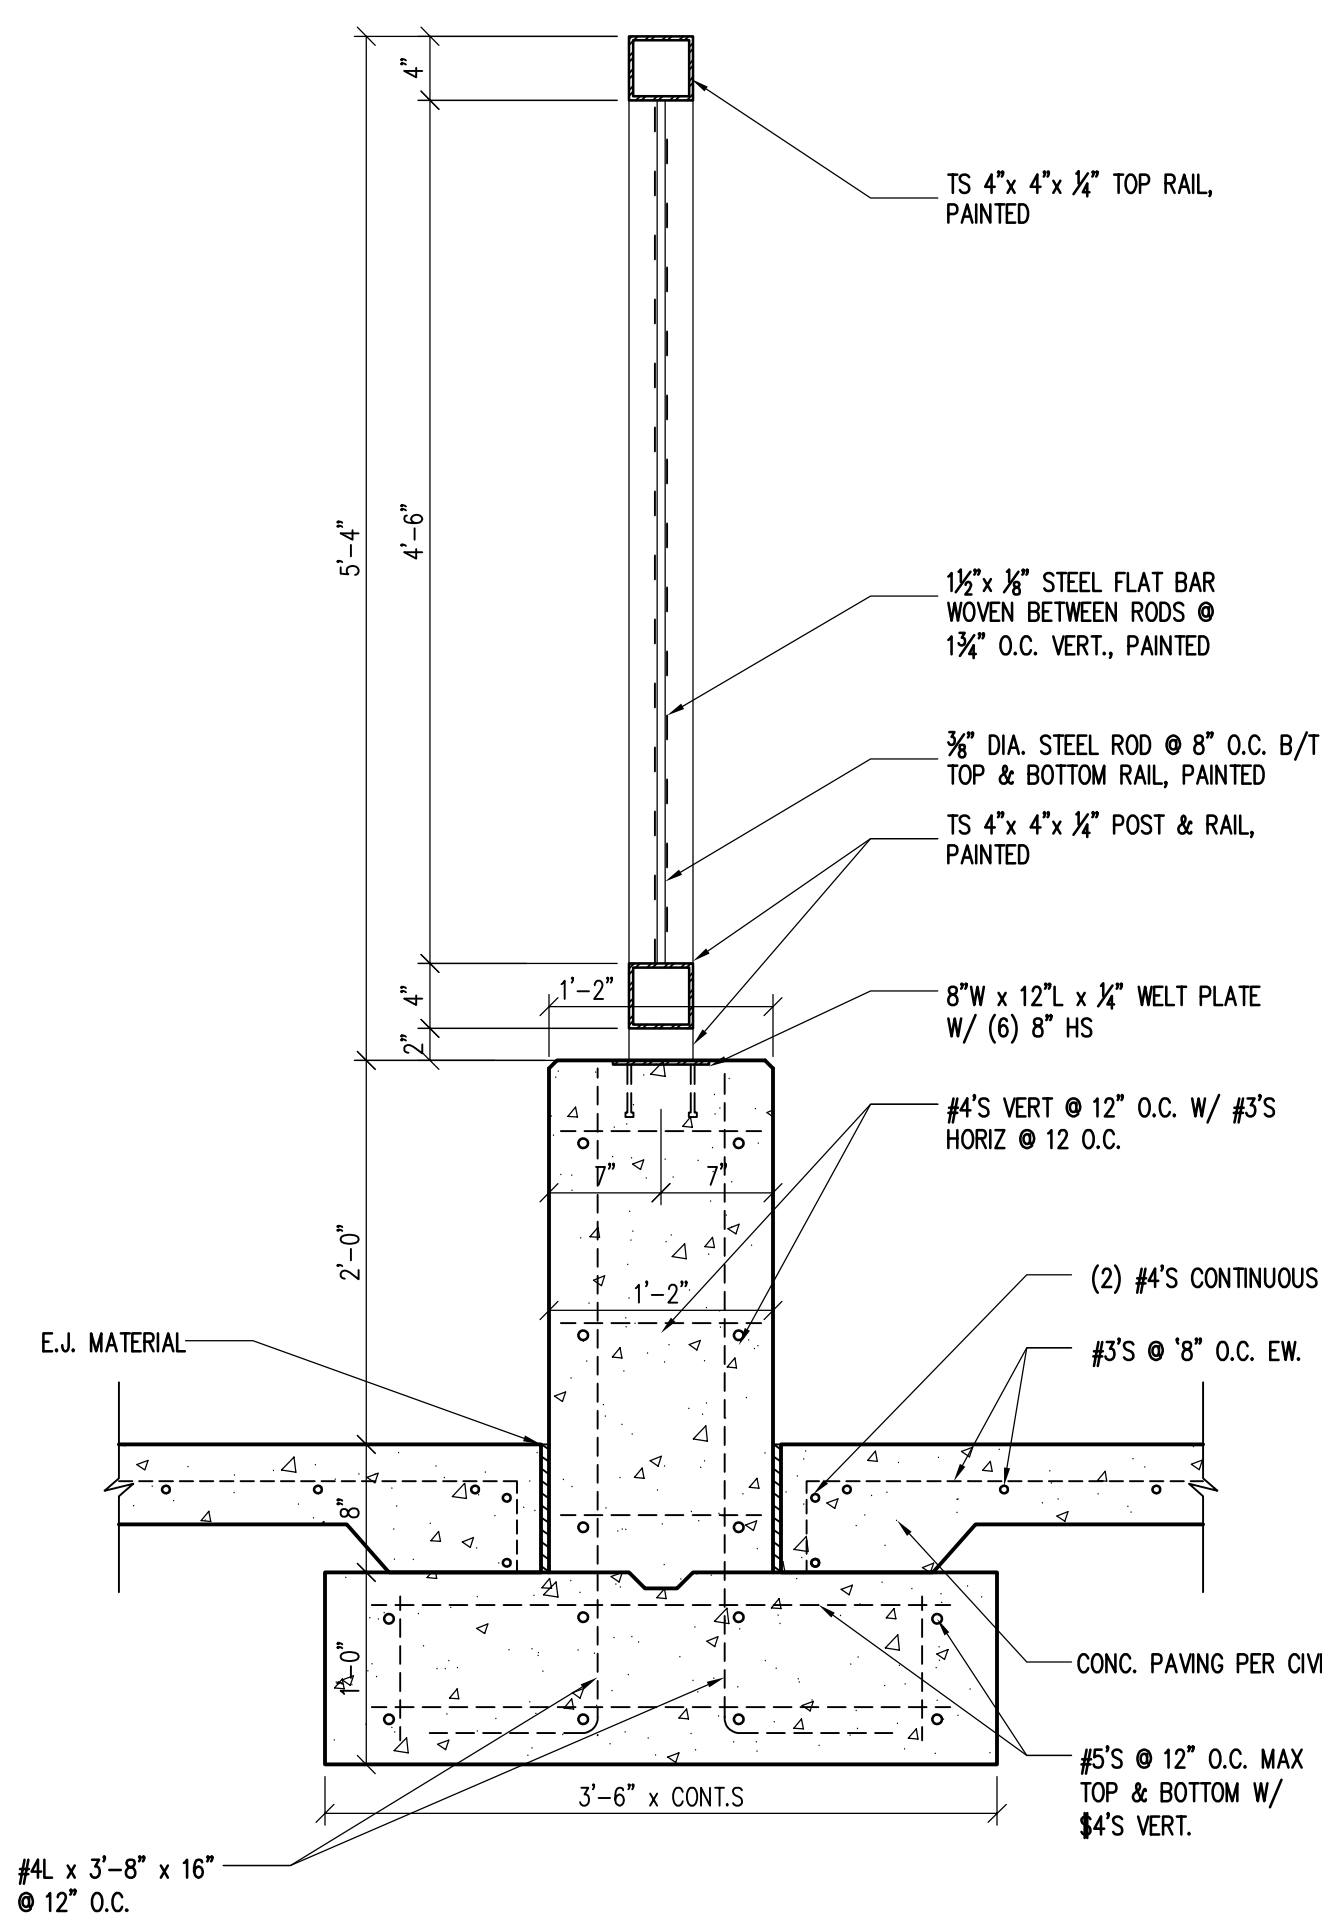

6 FENCE DETAIL

SCALE: 1"=1'-0"

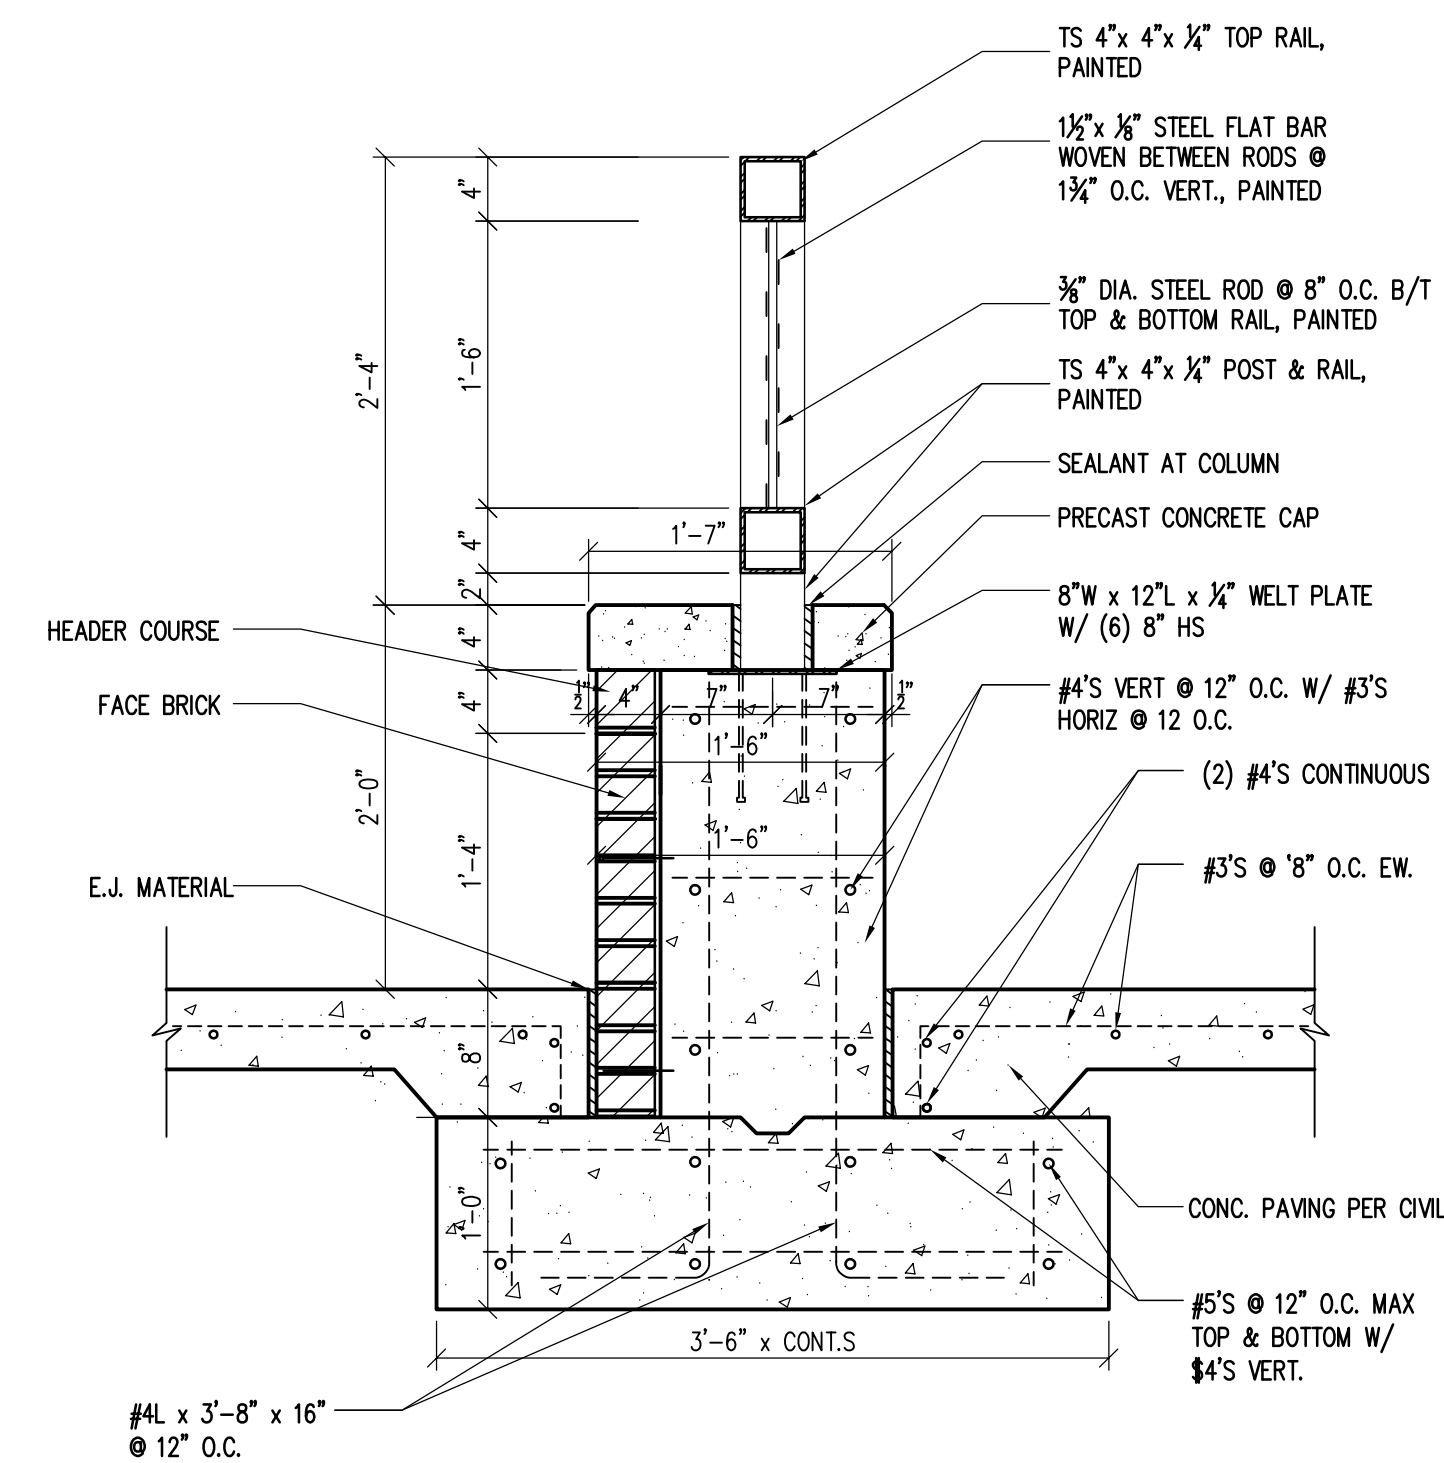

7 FENCE DETAIL

SCALE: 1"=1'-0"



DANIEL BUILDING RENOVATION
J.S. BRIDWELL ACTIVITIES CENTER &
CANNEDY GREEK COMMONS



BYSP architects
1005 Ninth Street, Suite 200 Wichita Falls, Texas 76701 (847) 763-2404
Member American Institute of Architects

DRAWN BY SW/CTR
CHECKED BY RHB
DATE 08/24/2020
PROJECT NO. 18071
SITE DETAILS

SP202