


NEW RESIDENCE HALL

3410 TAFT BLVD.
WICHITA FALLS, TX 76308

SITE IMPROVEMENTS BID PACKAGE 2



VICINITY MAP

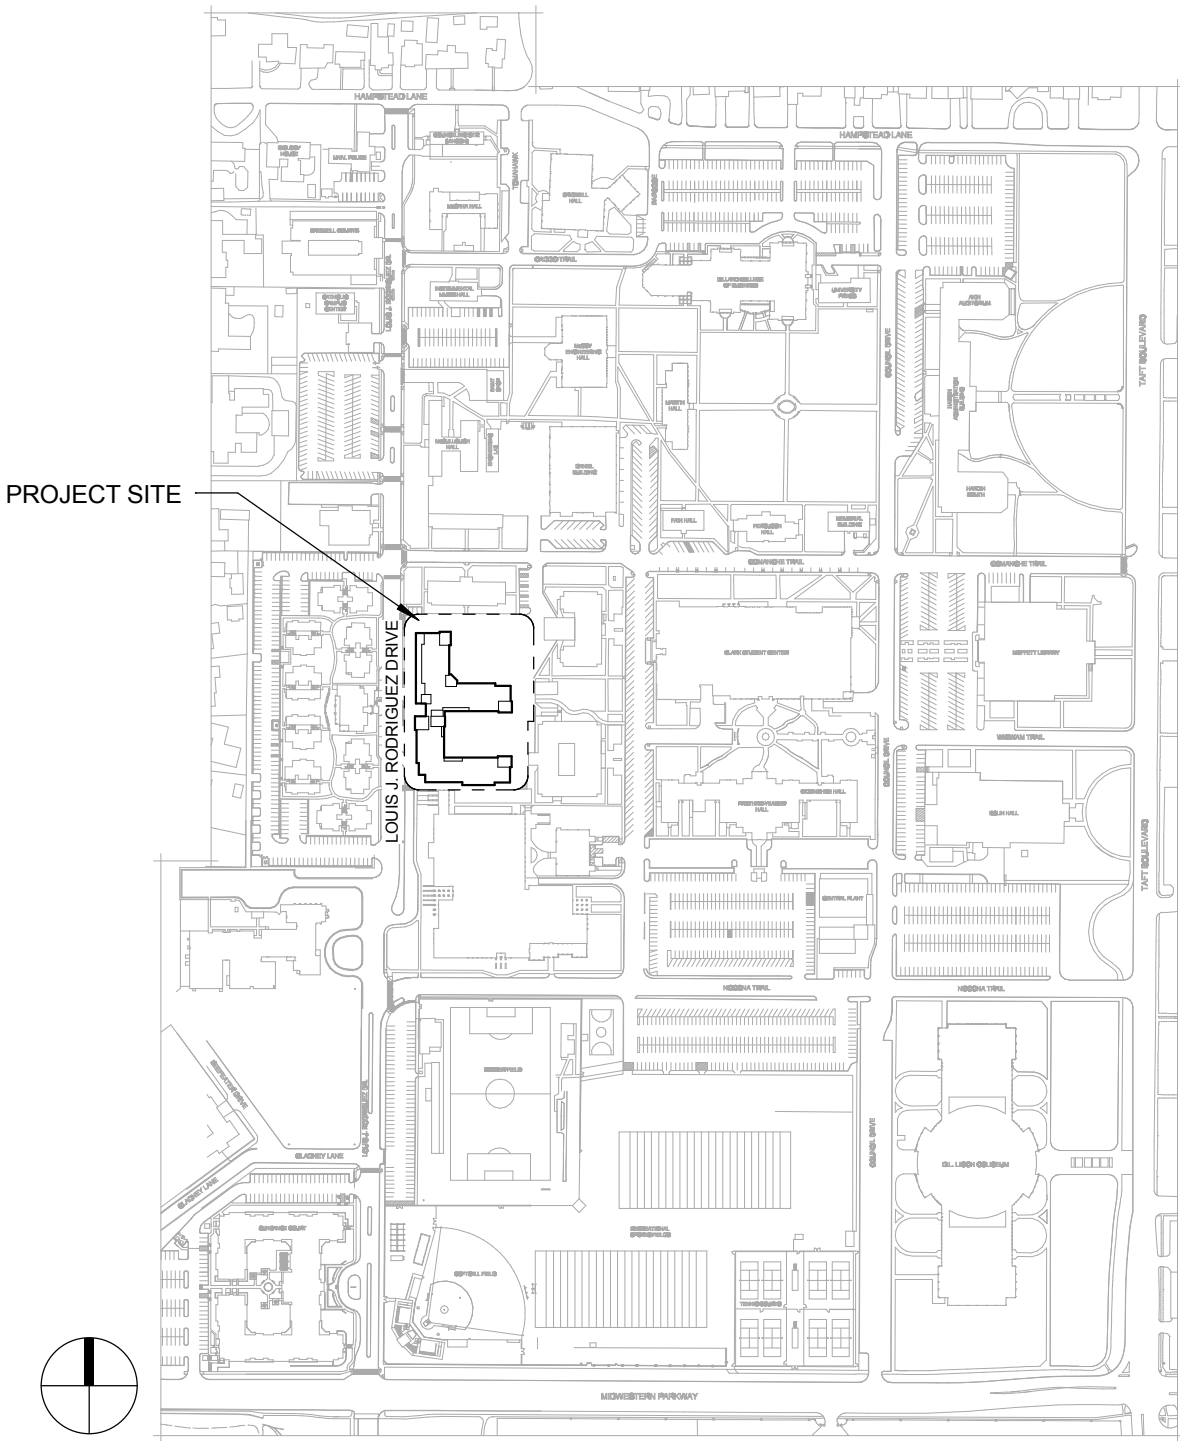

PROJECT TEAM

ARCHITECT OF RECORD
TREANOR ARCHITECTS
1700 PACIFIC AVENUE, SUITE 2630
DALLAS, TX 75201
OFFICE: 214.310.1018
FAX: 214.310.1042
WWW.TREANORARCHITECTS.COM

LANDSCAPE ARCHITECT
COLEMAN & ASSOCIATES
9890 SILVER MOUNTAIN DRIVE
AUSTIN, TX 78737
OFFICE: 512.680.6270
WWW.COLEMANANDASSOC.COM

OWNER
MIDWESTERN STATE UNIVERSITY
3410 TAFT BLVD.
WICHITA FALLS, TX 76308
OFFICE: 840.397.7500
FAX: 840.397.7904
WWW.MWSU.EDU

SHEET LIST

L100.02	LANDSCAPE PLAN BID PACKAGE 02
L101.02	VOLLEYBALL ALTERNATE BID PACKAGE 02
L200.02	DETAILS BID PACKAGE 02

SITE IMPROVEMENTS - BP 02

DATE: 06/10/16
MIDWESTERN STATE UNIVERSITY
3410 Taft Blvd
Wichita Falls, TX 76308

NEW RESIDENCE HALL
3410 TAFT BLVD.
WICHITA FALLS, TX 76308

TREANOR ARCHITECTS
1700 Pacific Avenue, Suite 2630
Dallas, TX 75201
Office: 214.310.1018
Fax: 214.310.1042
www.treanorarchitects.com
© 2015 Treanor Architects, P.A.



REVISIONS		
NO.	DESCRIPTION	DATE


G000-2

COVER BP#02


TREANOR NO. SL14.003.00B

DATE PRINTED: 5/12/2016 9:52:21 AM
FILE PATH: \\MSU_ARCH\BIBAKA


PLANT SCHEDULE — ALTERNATE #1

ORNAMENTAL	QTY	COMMON NAME / BOTANICAL NAME	CONT	CALIFER	HEIGHT	FEET
	1	NATCHEZ GRAPE MYRTLE / LAGERSTROEMIA INDICA FAURIEI 'NATCHEZ'	45 GAL	1.75-2" CAL.	8'-10' HT.	3'-5' SPR
SHADE TREES	QTY	COMMON NAME / BOTANICAL NAME	CONT	CALIFER	HEIGHT	FEET
	4	LACEBARK ELM / ULMUS PARVIFOLIA	100 GAL	4" CAL.	12'-14' HT.	
	6	SOUTHERN LIVE OAK / QUERCUS VIRGINIANA	100 GAL	4" CAL.	12'-14' HT.	
SHRUBS	QTY	COMMON NAME / BOTANICAL NAME	CONT	SPACING		
JT	30	TAM'S JUNIPER / JUNIFERUS SABINA 'TAM'	3 GAL	36" o.c.		
GM	II	COMMON NAME / BOTANICAL NAME	CONT	SPACING		
		GULF MUHLY / MUHLENBERGIA CAPILLARIS 'REGAL MIST'	3 GAL	36" o.c.		
TURF	CODE	QTY	COMMON NAME / BOTANICAL NAME	CONT		
	8BG	10,035SF	SAHARA BERMUDA GRASS / CYNODON DACTYLON 'SAHARA'	HYDROMULCH		
TURF	CODE	QTY	COMMON NAME / BOTANICAL NAME	CONT		
	ZJ	17,04 SF	JAMUR ZOYSIA / ZOYSIA X 'JAMUR'	SOD		

NOTE:
CONTRACTOR TO VERIFY ALL PLANT QUANTITIES ON PLAN.
PLAN GRAPHICS SHALL PREVAIL FOR ANY DISCREPANCIES.

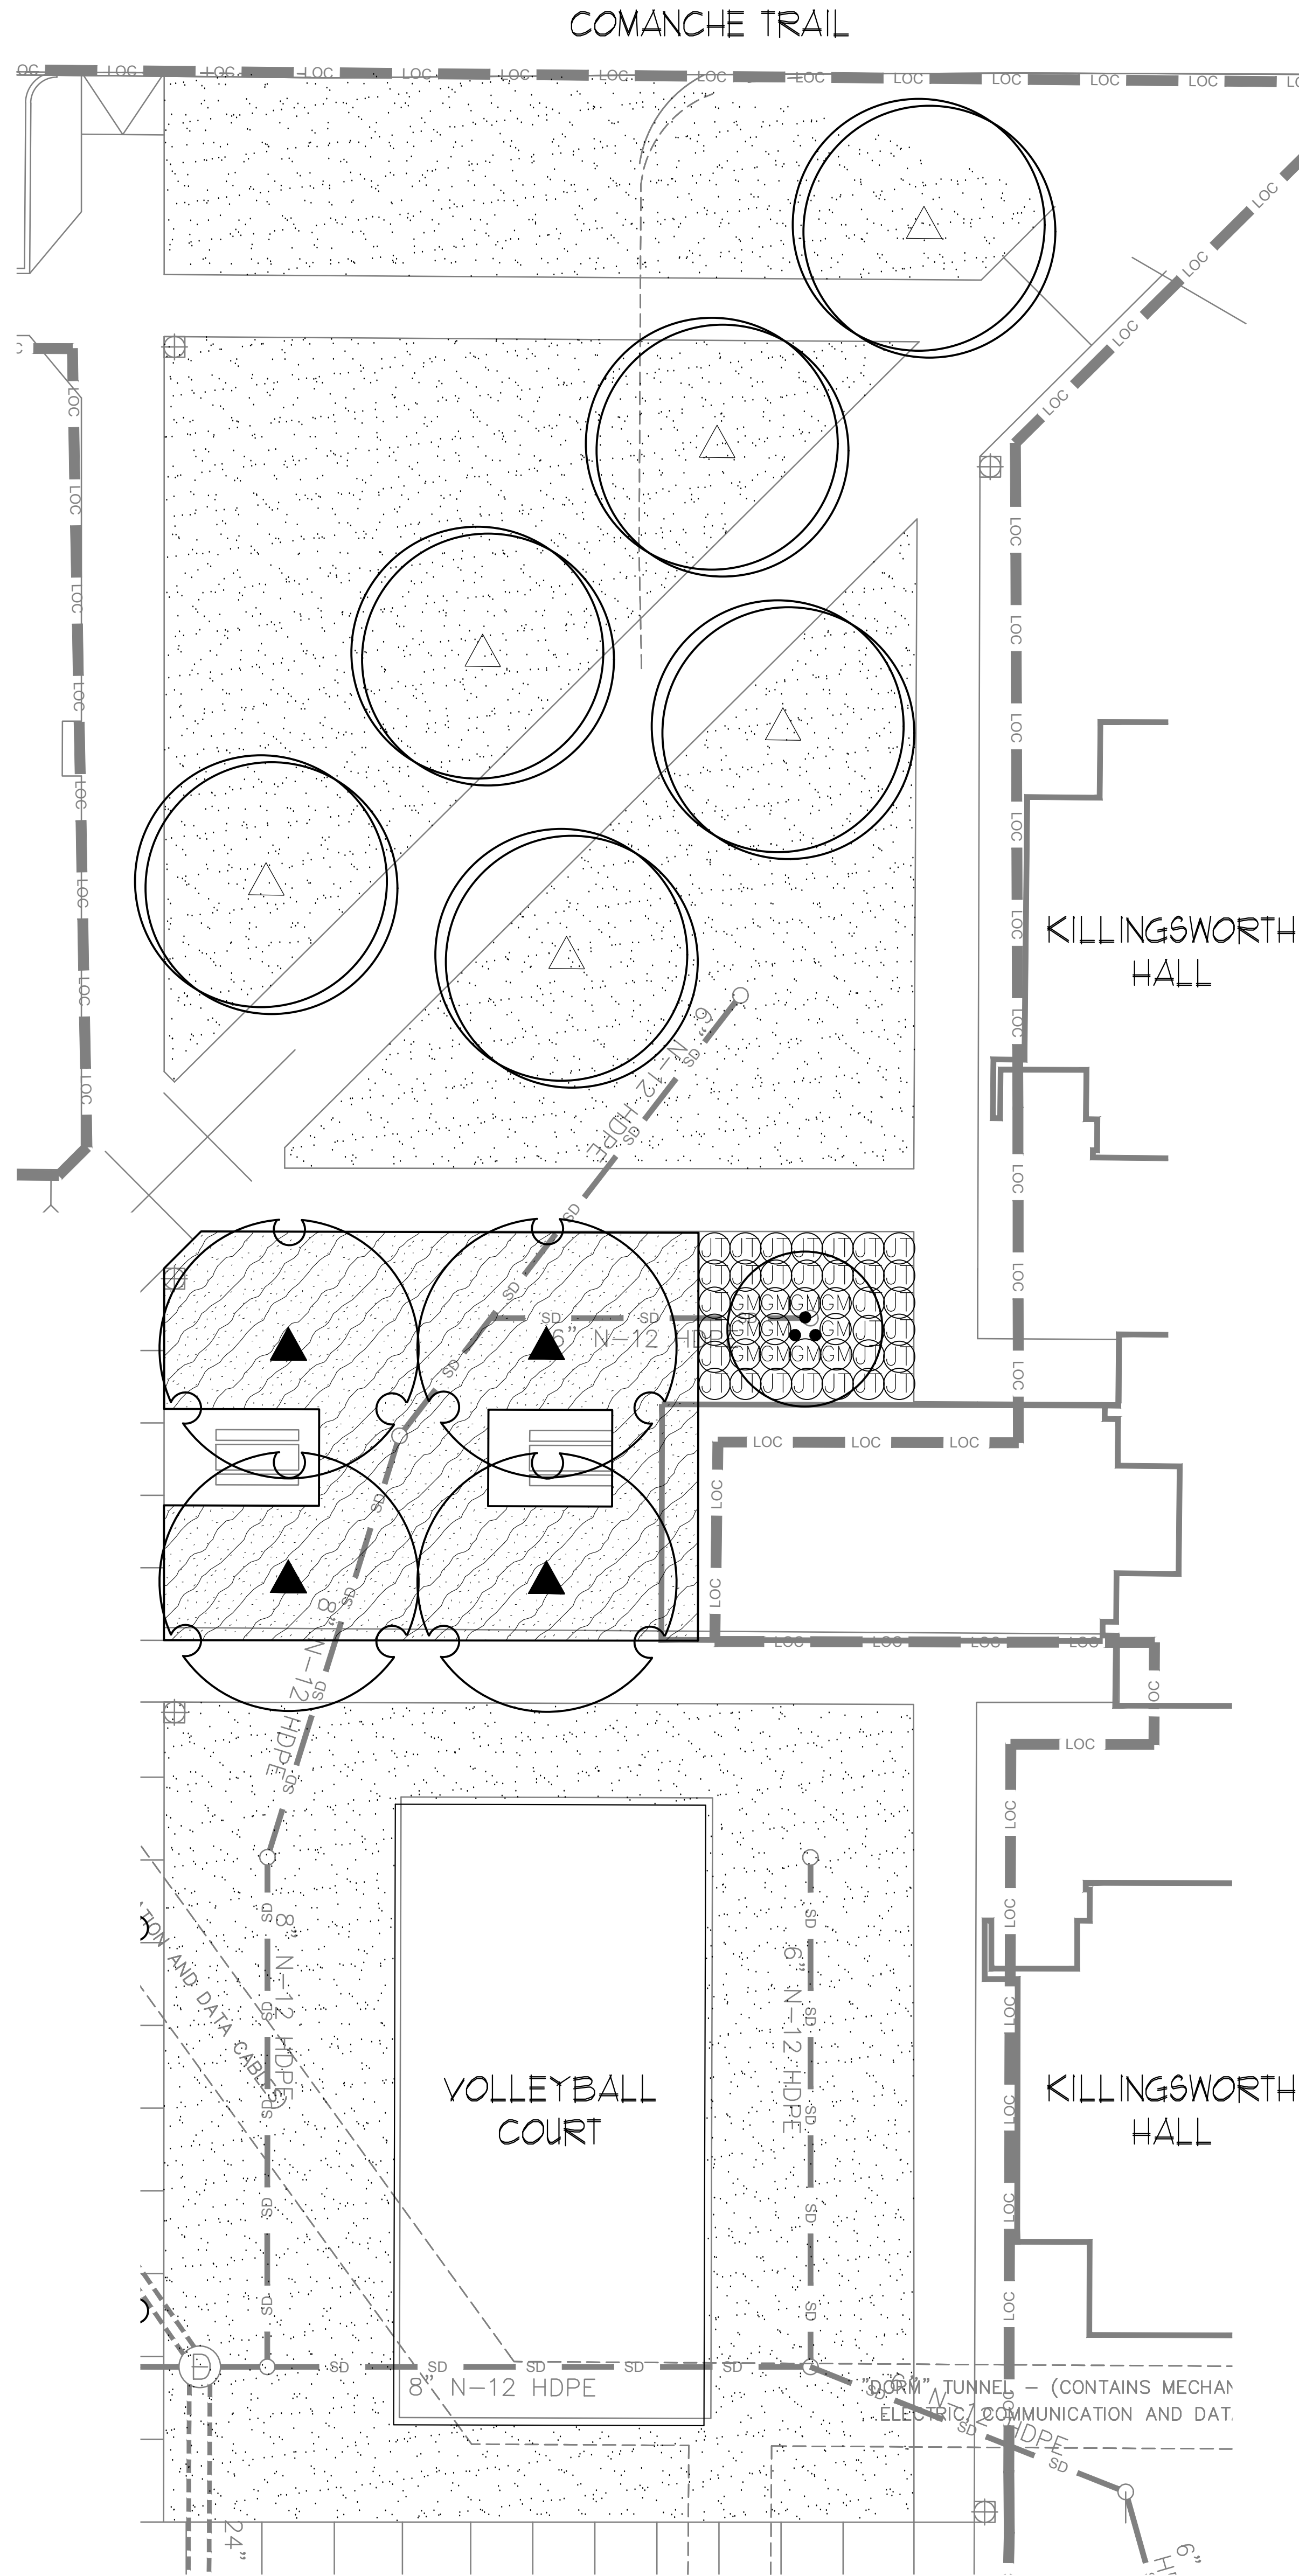

1 ALTERNATE #1

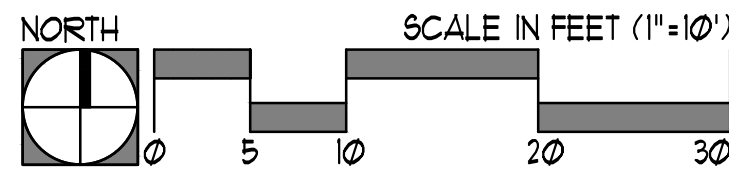

SITE IMPROVEMENTS -
BP 02

DATE: 06/09/16

MIDWESTERN STATE
UNIVERSITY

3410 Taft Blvd.

Wichita Falls, TX 76308



COLEMAN &
ASSOCIATES

Landscape Architecture
Environmental Design

9890 Silver Mountain Drive
Austin, Texas 78737
Ph: 512-476-2090
F: 512-476-2099

NEW RESIDENCE HALL

3410 TAFT BLVD.
WICHITA FALLS, TX 76308

TREANOR
ARCHITECTS

1700 Pacific Avenue, Suite 2650
Wichita Falls, TX 76308
Office: 214.310.1018
Fax: 214.310.1942
www.treanorarchitects.com

Member: American Institute of Architects
Professional Seal: 6/9/2016

© 2015 Treanor Architects, P.A.


REVISIONS

NO.	DESCRIPTION	DATE

L101.02


VOLLEYBALL ALTERNATE
BID PACKAGE 02

TREANOR NO. SL14.003.008

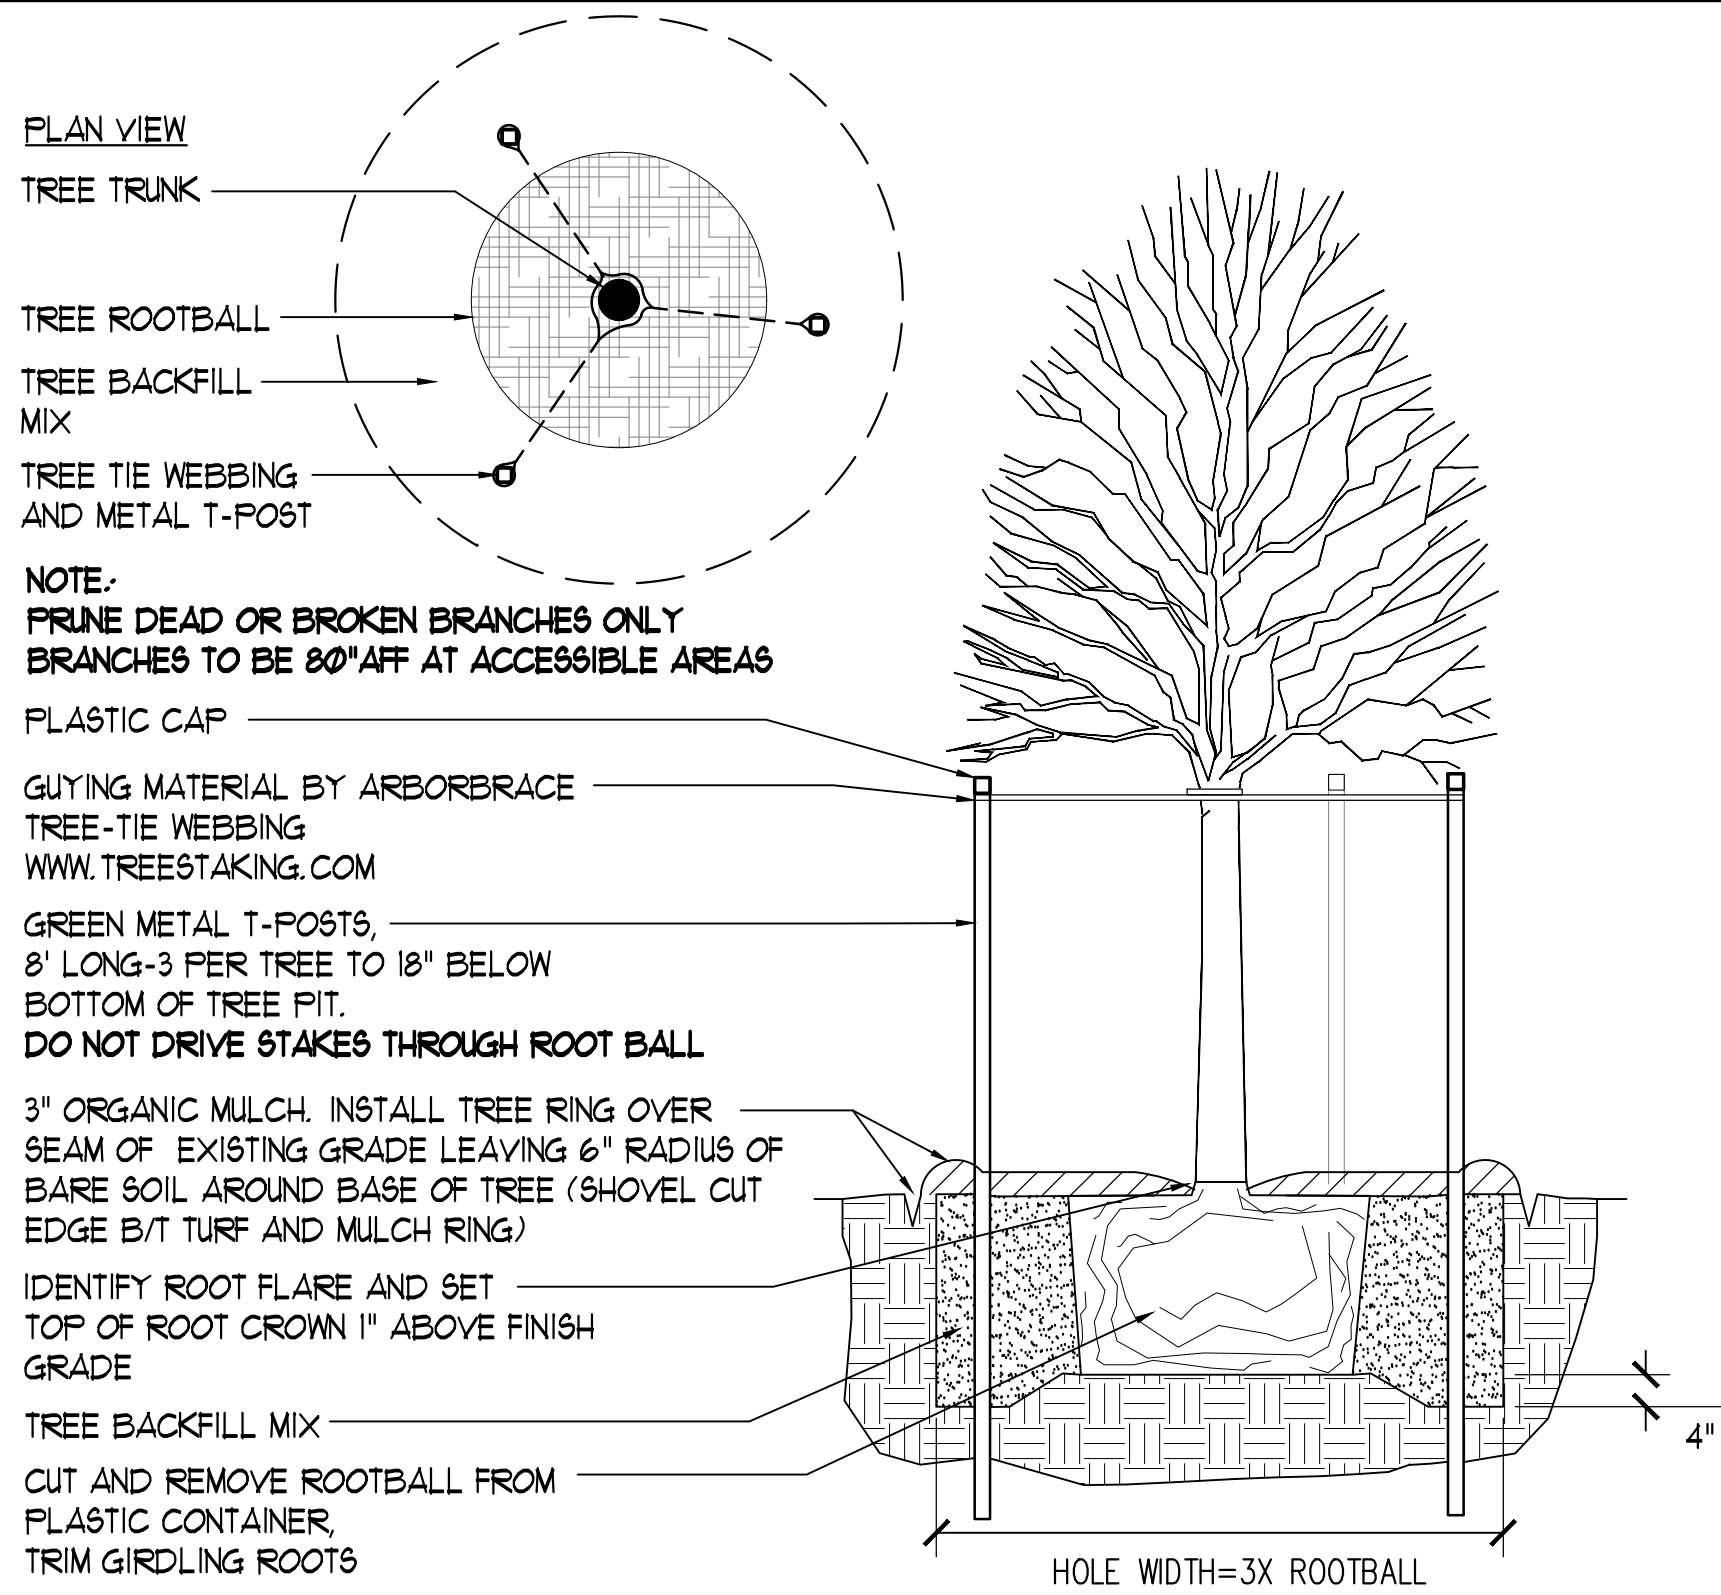


1 SHADE TREE PLANTING

SCALE: 1/2" = 1'-0"

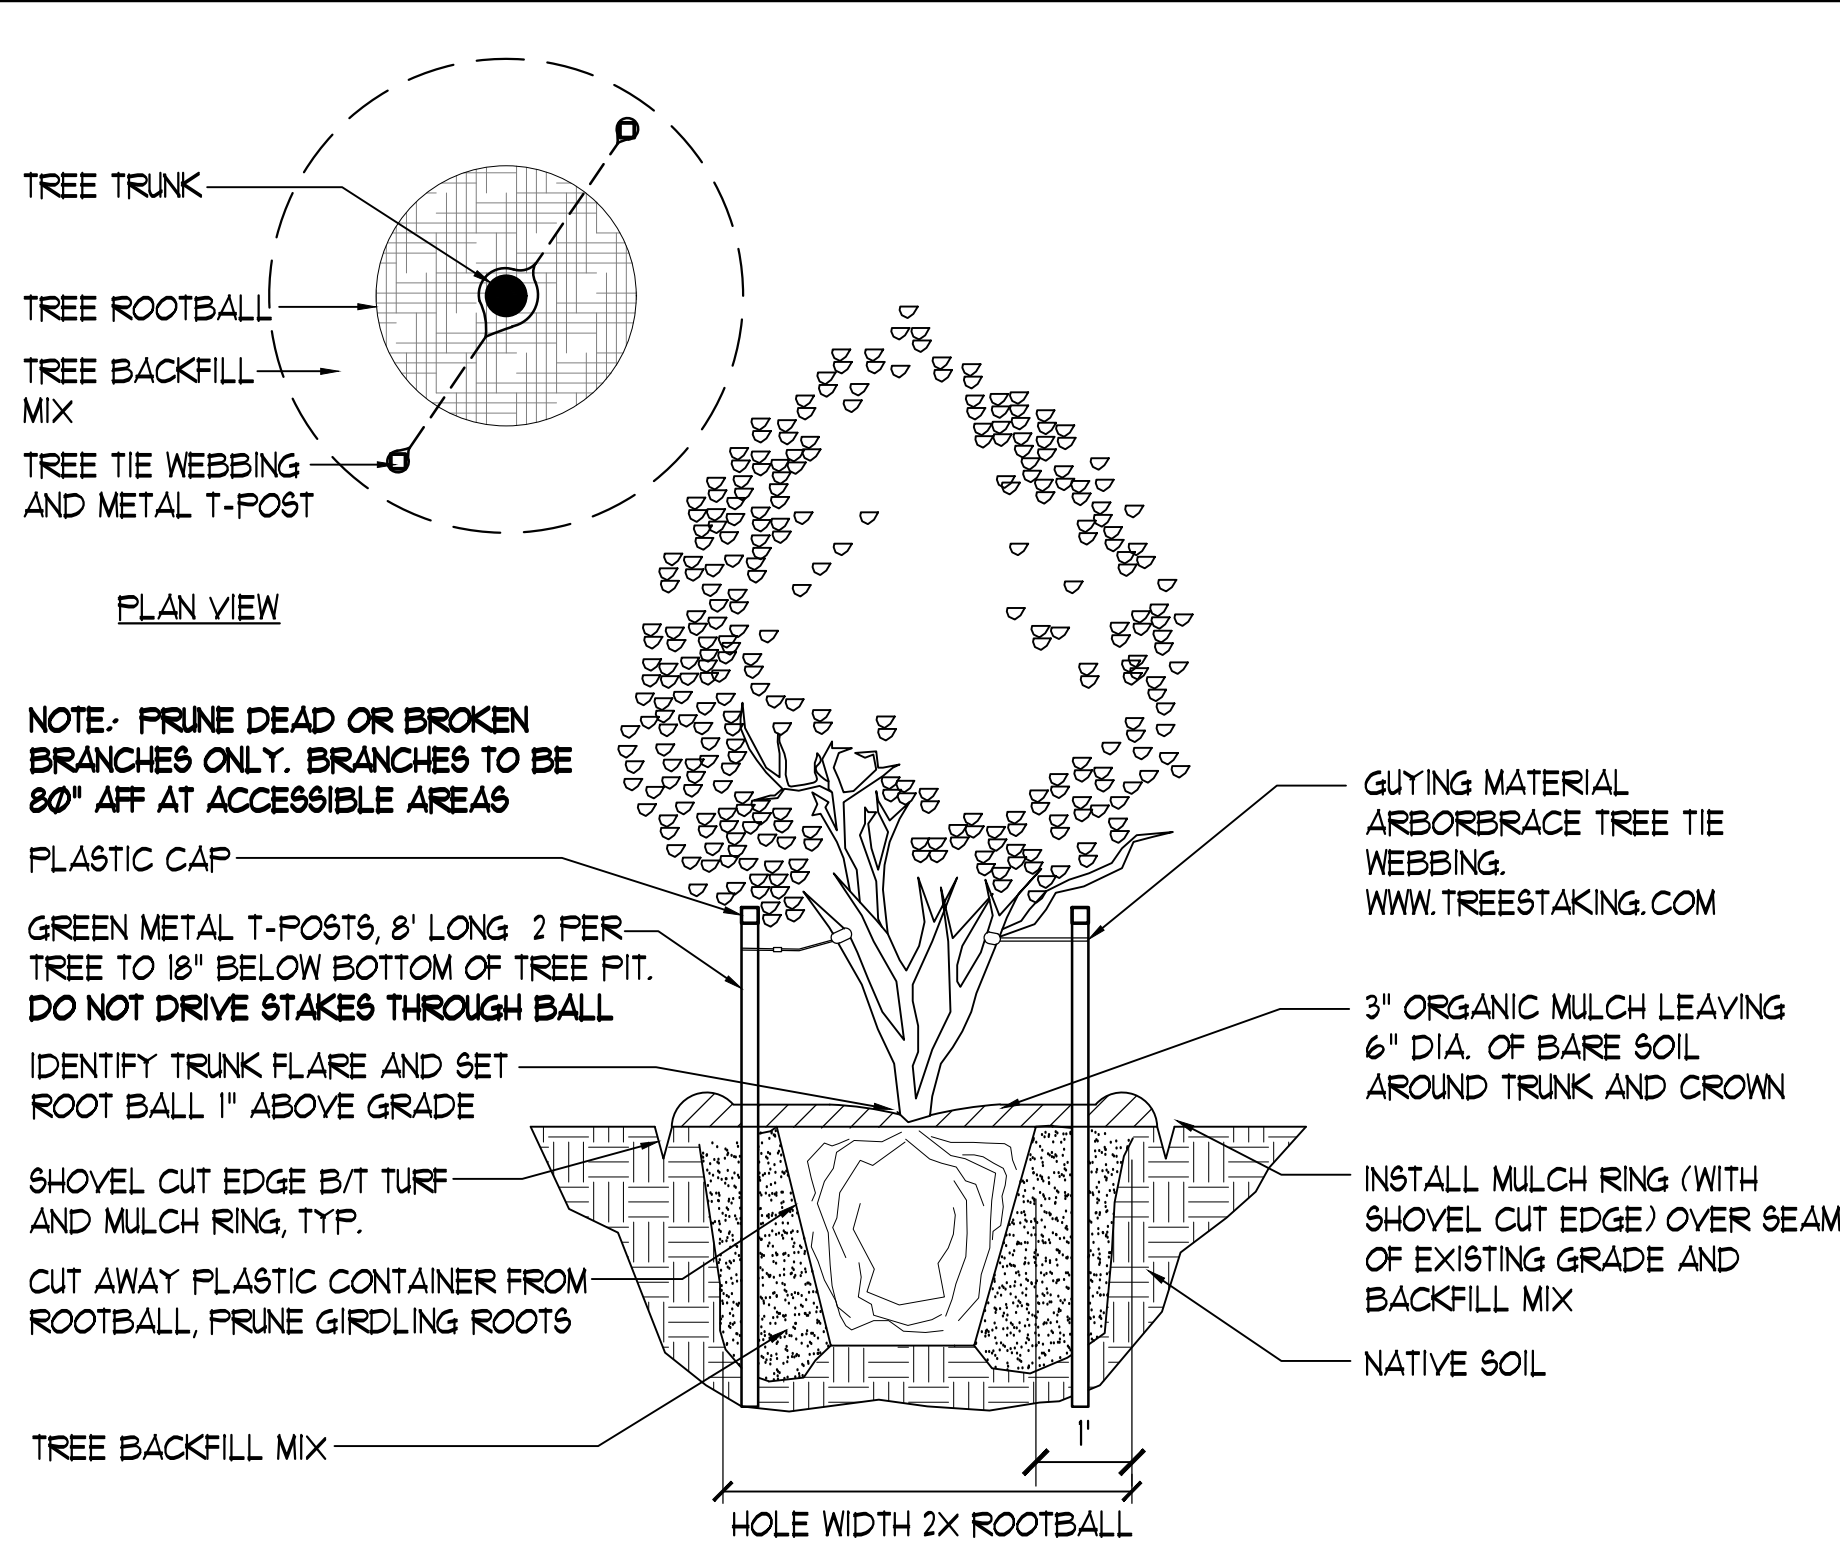


2 MULTI-TRUNK TREE PLANTING

SCALE: 1/2" = 1'-0"

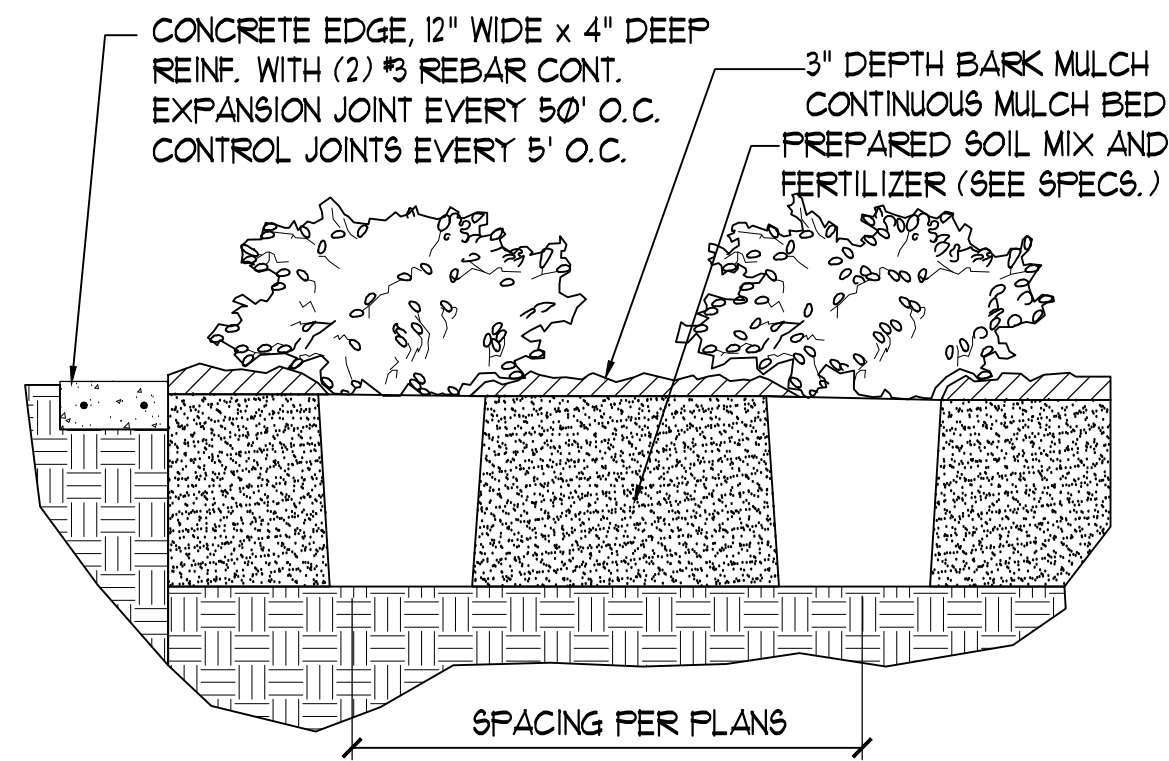

3 SHRUB PLANTING

SCALE: 3/4" = 1'-0"

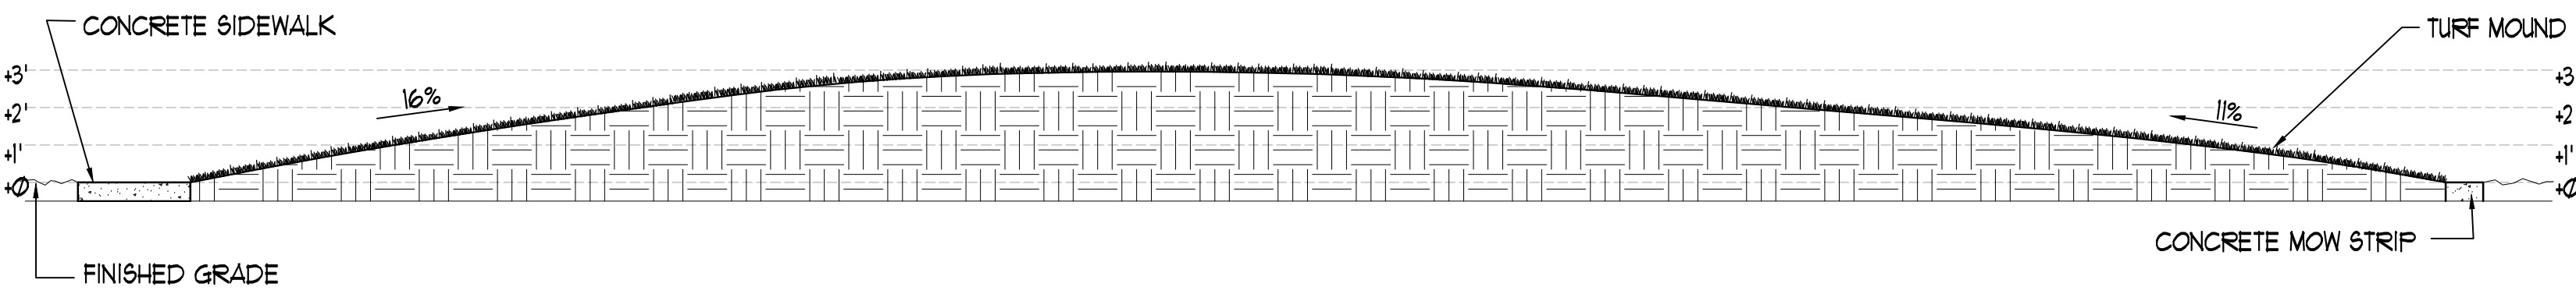

4 TURF BERM

SCALE: 1/4" = 1'-0"

SITE IMPROVEMENTS - BP 02

DATE: 06/09/16

MIDWESTERN STATE UNIVERSITY
3410 Taft Blvd.
Wichita Falls, TX 76308




COLEMAN & ASSOCIATES
Landscape Architecture
Environmental Design
9890 Silver Mountain Drive
Austin, Texas 78737
Ph: 512-476-2090
F: 512-476-2099

NEW RESIDENCE HALL

3410 TAFT BLVD.
WICHITA FALLS, TX 76308



© 2015 Treanor Architects, P.A.

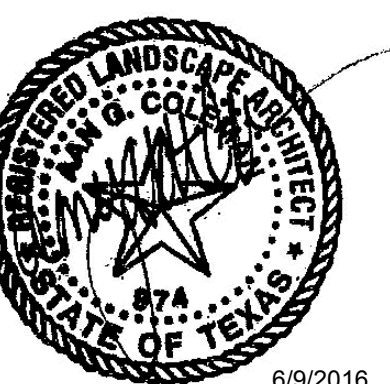

REVISIONS		
NO.	DESCRIPTION	DATE

L200.02

DETAILS
BID PACKAGE 02

TREANOR NO. SL14.003.00B