


1 MECHANICAL DEMOLITION PLAN  
SCALE: 1/4" = 1'-0"

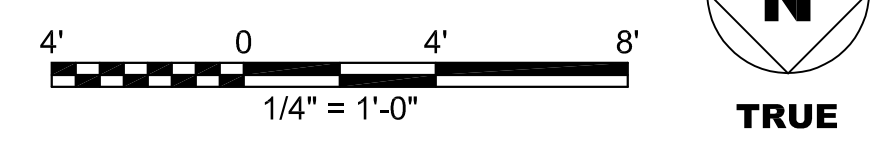

**Midwestern State University  
Wichita Falls Museum of Art  
HVAC System Modifications**  
2. Enneke Cir.  
Wichita Falls, TX 76098



DATE ISSUED:  
**DEC. 06, 2021**  
ISSUES:  
ISSUED FOR REVIEW 11-29-2021  
ISSUED FOR CONST. 12-06-2021

REVISIONS:  
\_\_\_\_\_  
\_\_\_\_\_  
\_\_\_\_\_  
\_\_\_\_\_  
\_\_\_\_\_

SHEET CONTENTS:  
MECHANICAL DEMOLITION

SHEET NUMBER:  
**M1.1**