


DALQUEST DESERT RESEARCH STATION

Marfa,


Texas

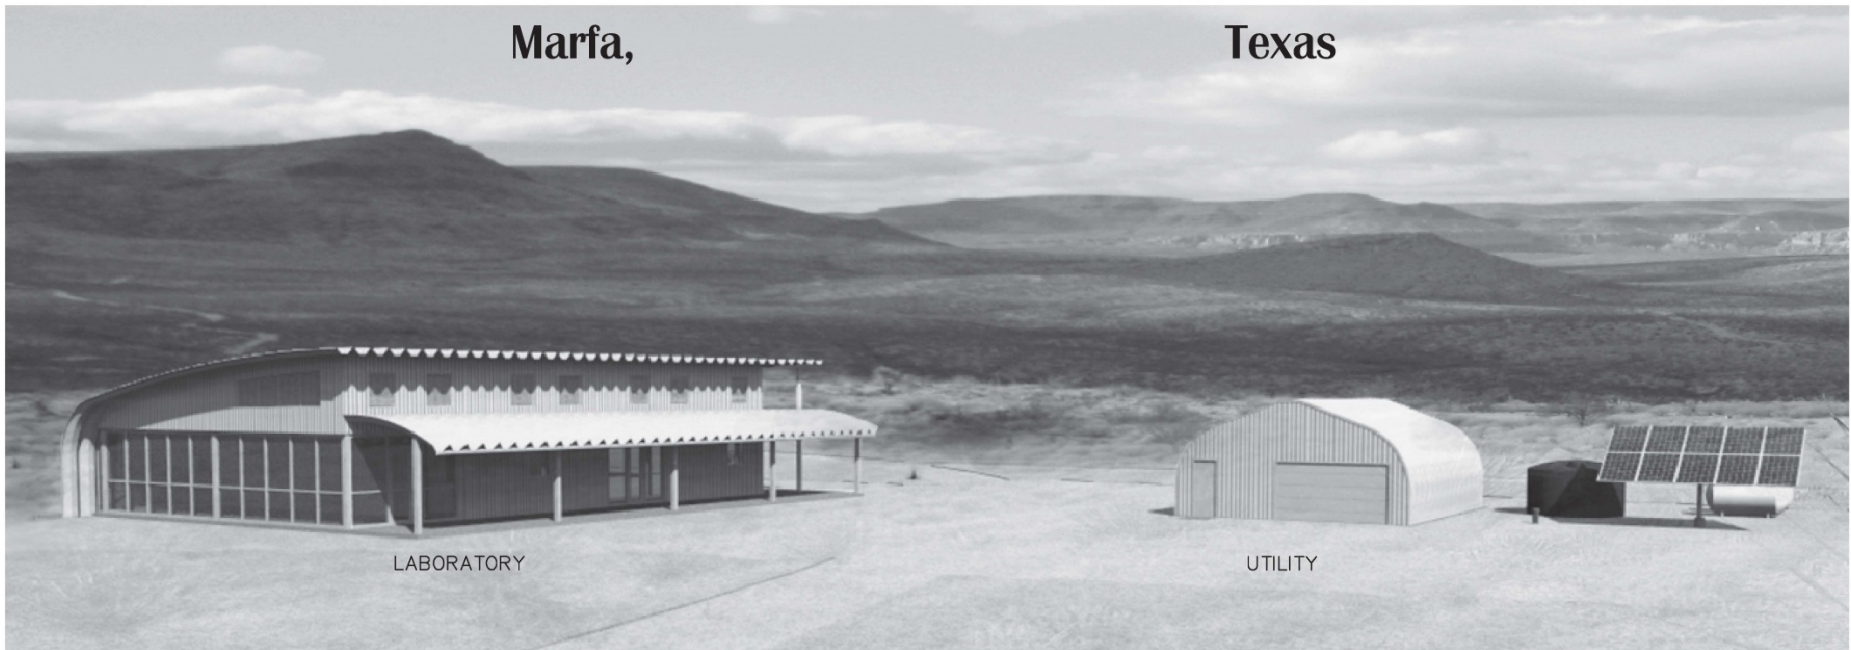



10.09.2014 10:12

MUSEUM PARKING LOT & STREET

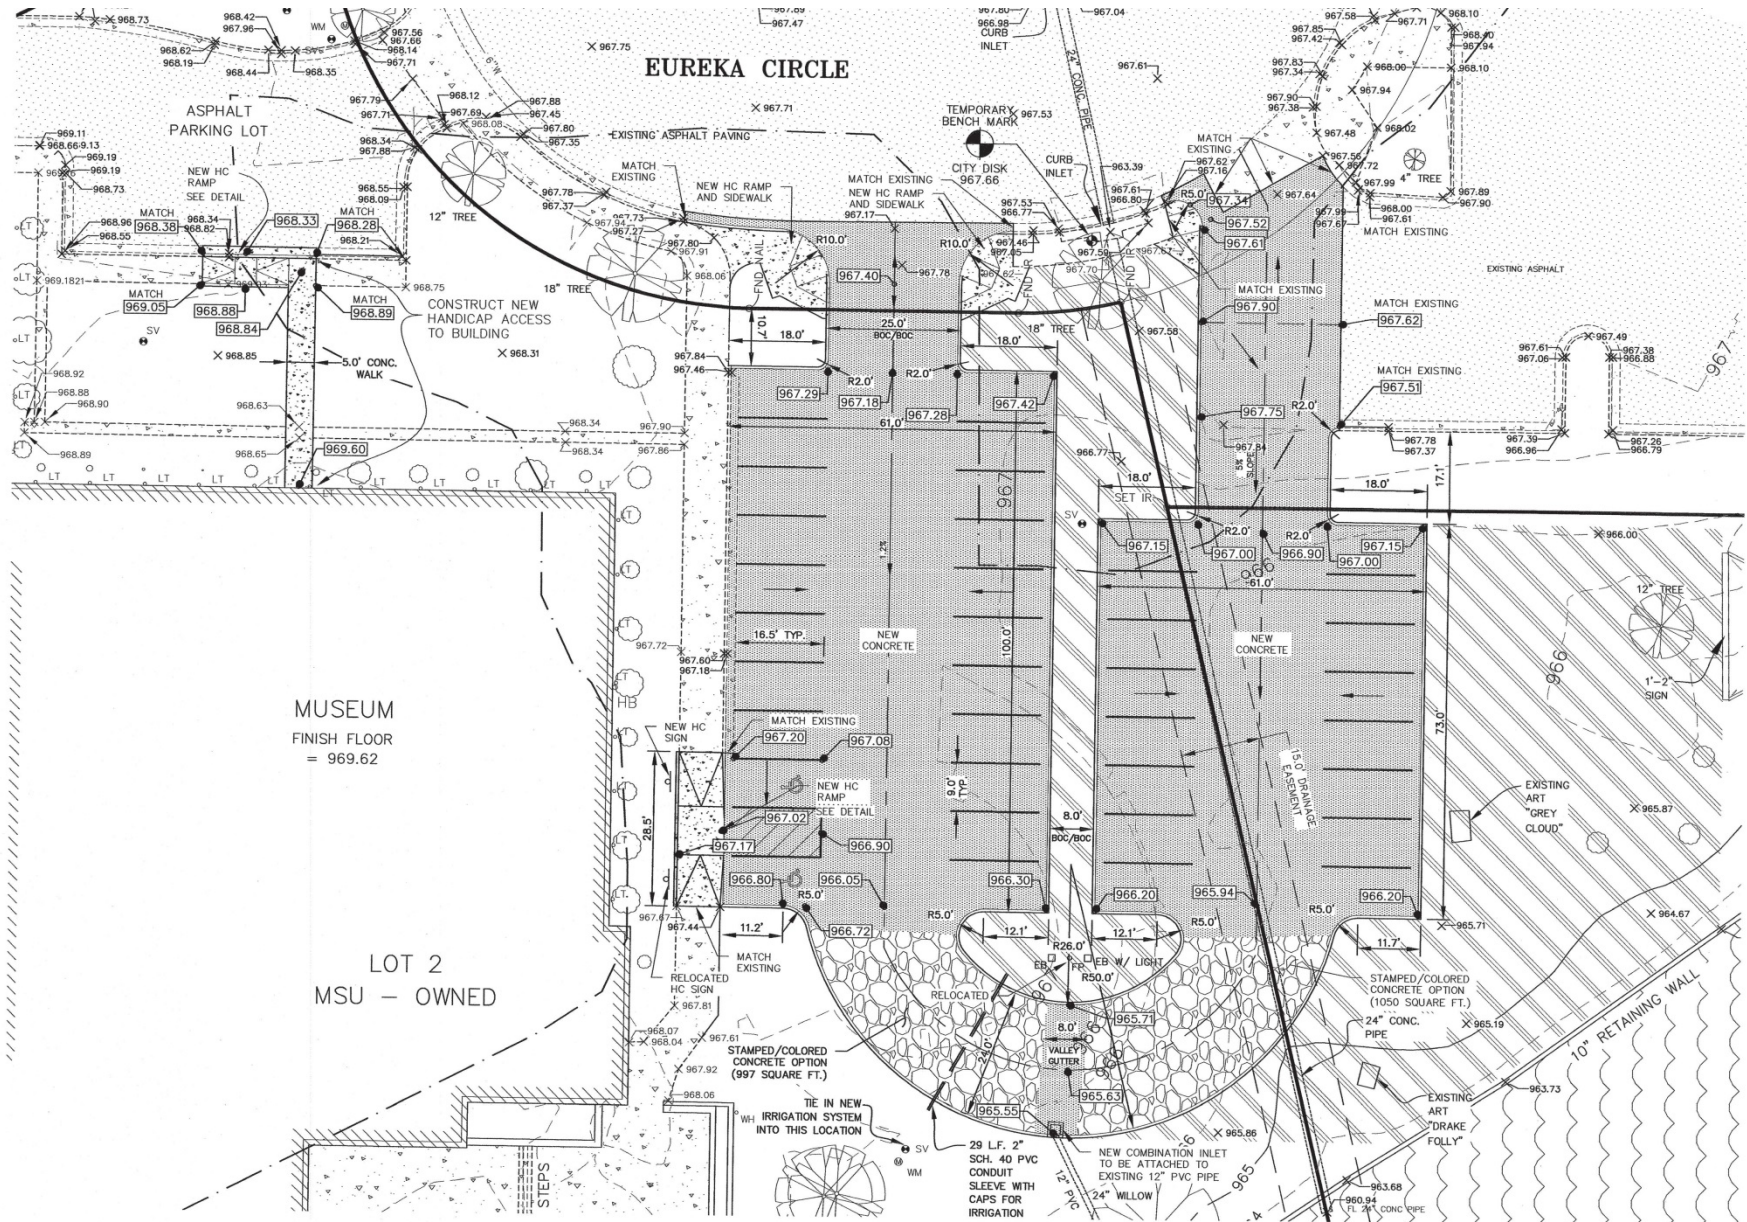

PROPOSED PARKING PLAN

SCALE: 1" = 20'-0"







Wichita Falls Museum of Art
at Midwestern State University

2 Eureka Circle, Wichita Falls, Tx, 76308

PAVILION ADDITION




Bundy, Young, Sims & Potter

Architects/Planners/Interior Design

WICHITA FALLS



Pardon Our Progress

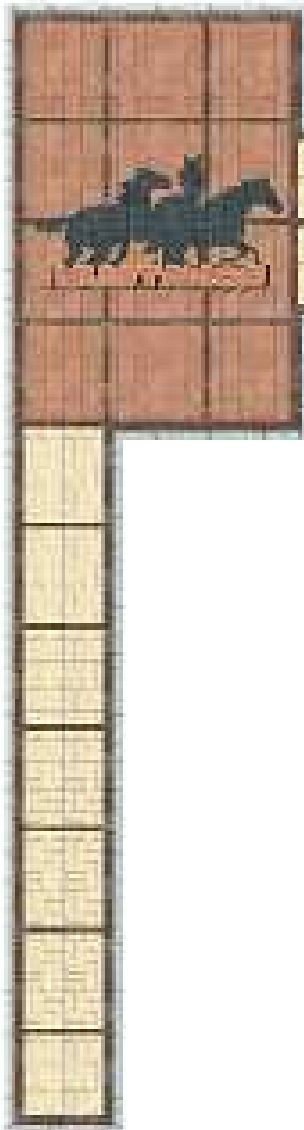


MUSTANGS WALK

Coming Soon



MIDWESTERN
STATE UNIVERSITY



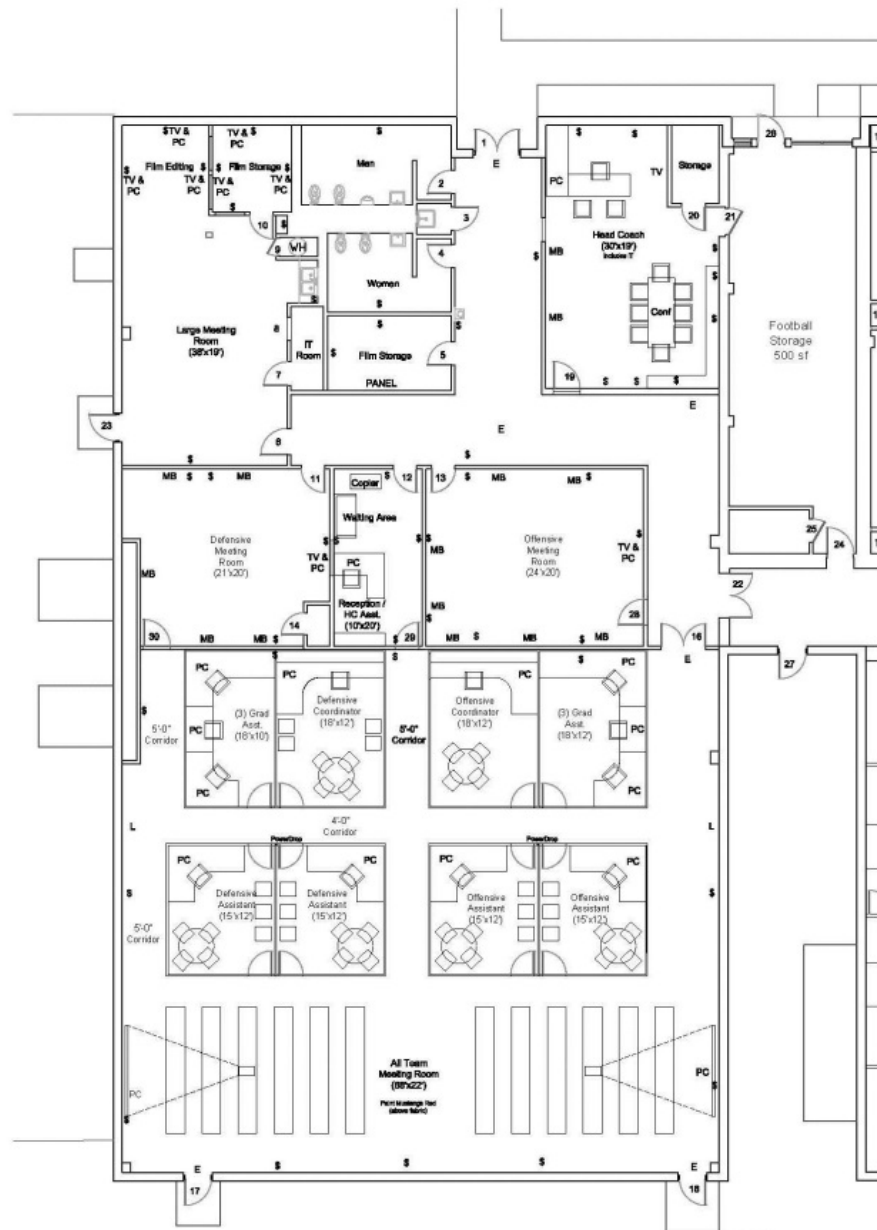

CHRIST ACADEMY FLOOR PLAN
FOOTBALL OFFICE LAYOUT: OPTION 'D'

07-8-2014





